


LOT 1 - AUTUMN RIDGE PLOT PLAN

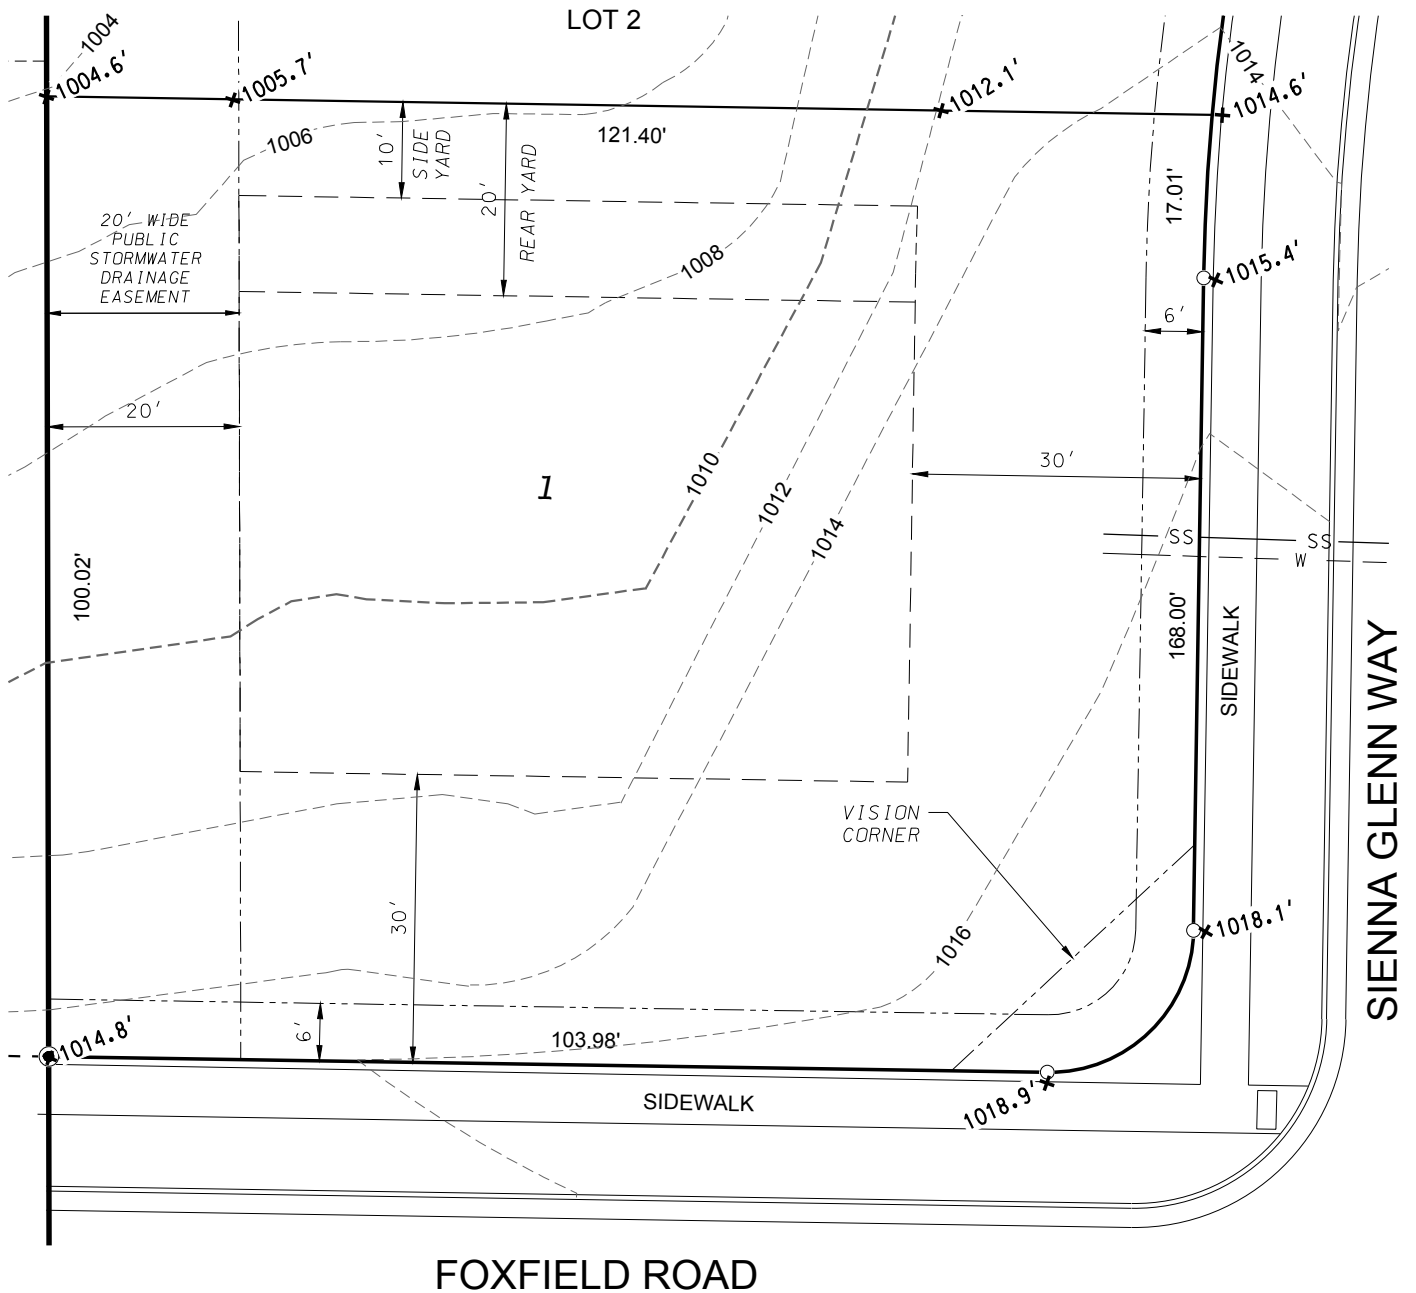

NOTE:
MINIMUM ELEVATION OF TOP OF
FOUNDATION WALL = 1007.6

LEGEND

- BUILDING ENVELOPE
- UTILITY EASEMENT
- ×1019.2' PROPOSED LOT ELEVATION
ALONG PROPERTY LINE



D'ONOFRIO KOTTKE AND ASSOCIATES, INC.

7530 Westward Way, Madison, WI 53717

Phone: 608.833.7530 • Fax: 608.833.1089

YOUR NATURAL RESOURCE FOR LAND DEVELOPMENT



Scale 1" = 20'


DATE: 12-11-18
REV.

F.N.: 17-05-120

DRAWN BY: KRG

U:/USER/1705120/DRAWINGS/LOT DETAILS.DWG

LOT 2 - AUTUMN RIDGE PLOT PLAN

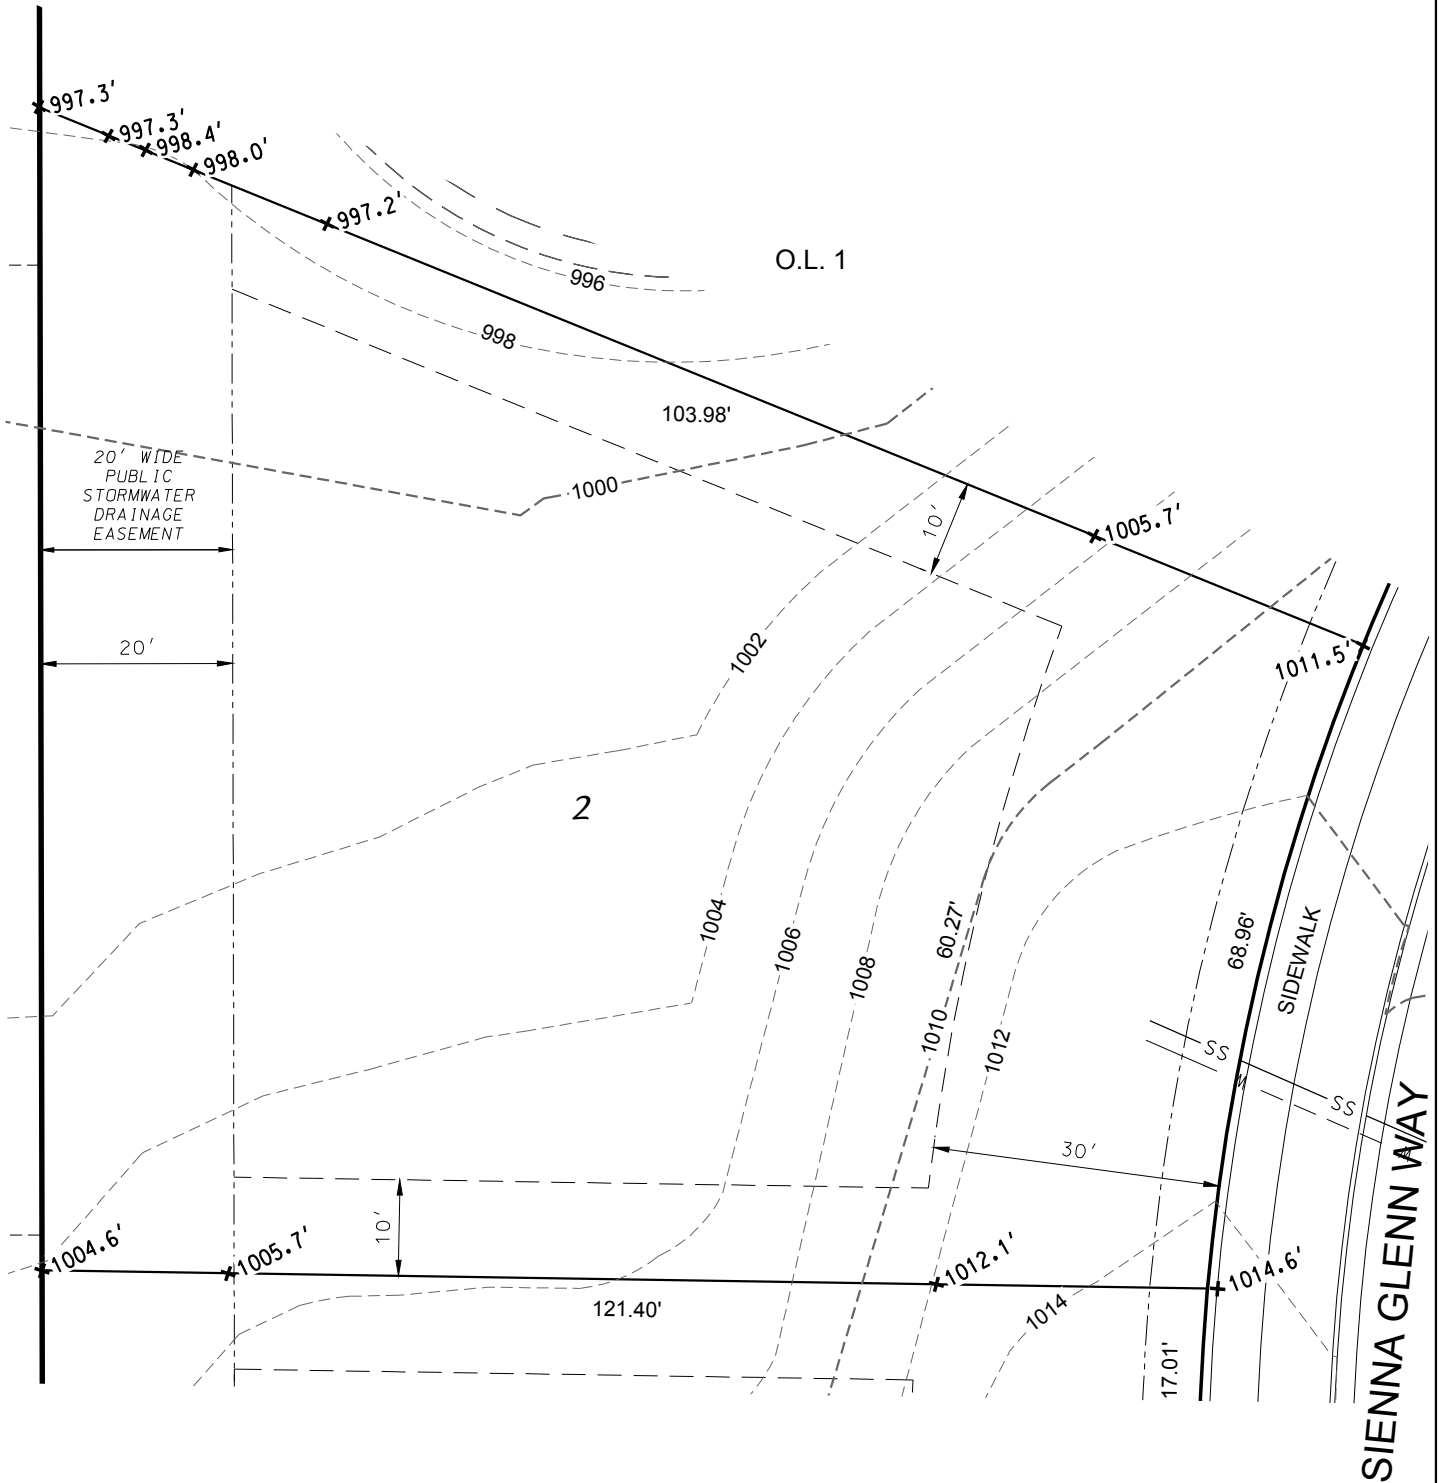

NOTE:
MINIMUM ELEVATION OF TOP OF
FOUNDATION WALL = 998.8

LEGEND

- BUILDING ENVELOPE
- UTILITY EASEMENT
- x1019.2' PROPOSED LOT ELEVATION
ALONG PROPERTY LINE



D'ONOFRIO KOTTKE AND ASSOCIATES, INC.

7530 Westward Way, Madison, WI 53717

Phone: 608.833.7530 • Fax: 608.833.1089

YOUR NATURAL RESOURCE FOR LAND DEVELOPMENT



0 20



Scale 1" = 20'

DATE: 12-11-18


REV.

F.N.: 17-05-120

DRAWN BY: KRG

U:/USER/1705120/DRAWINGS/LOT DETAILS.DWG

LOT 16 - AUTUMN RIDGE PLOT PLAN

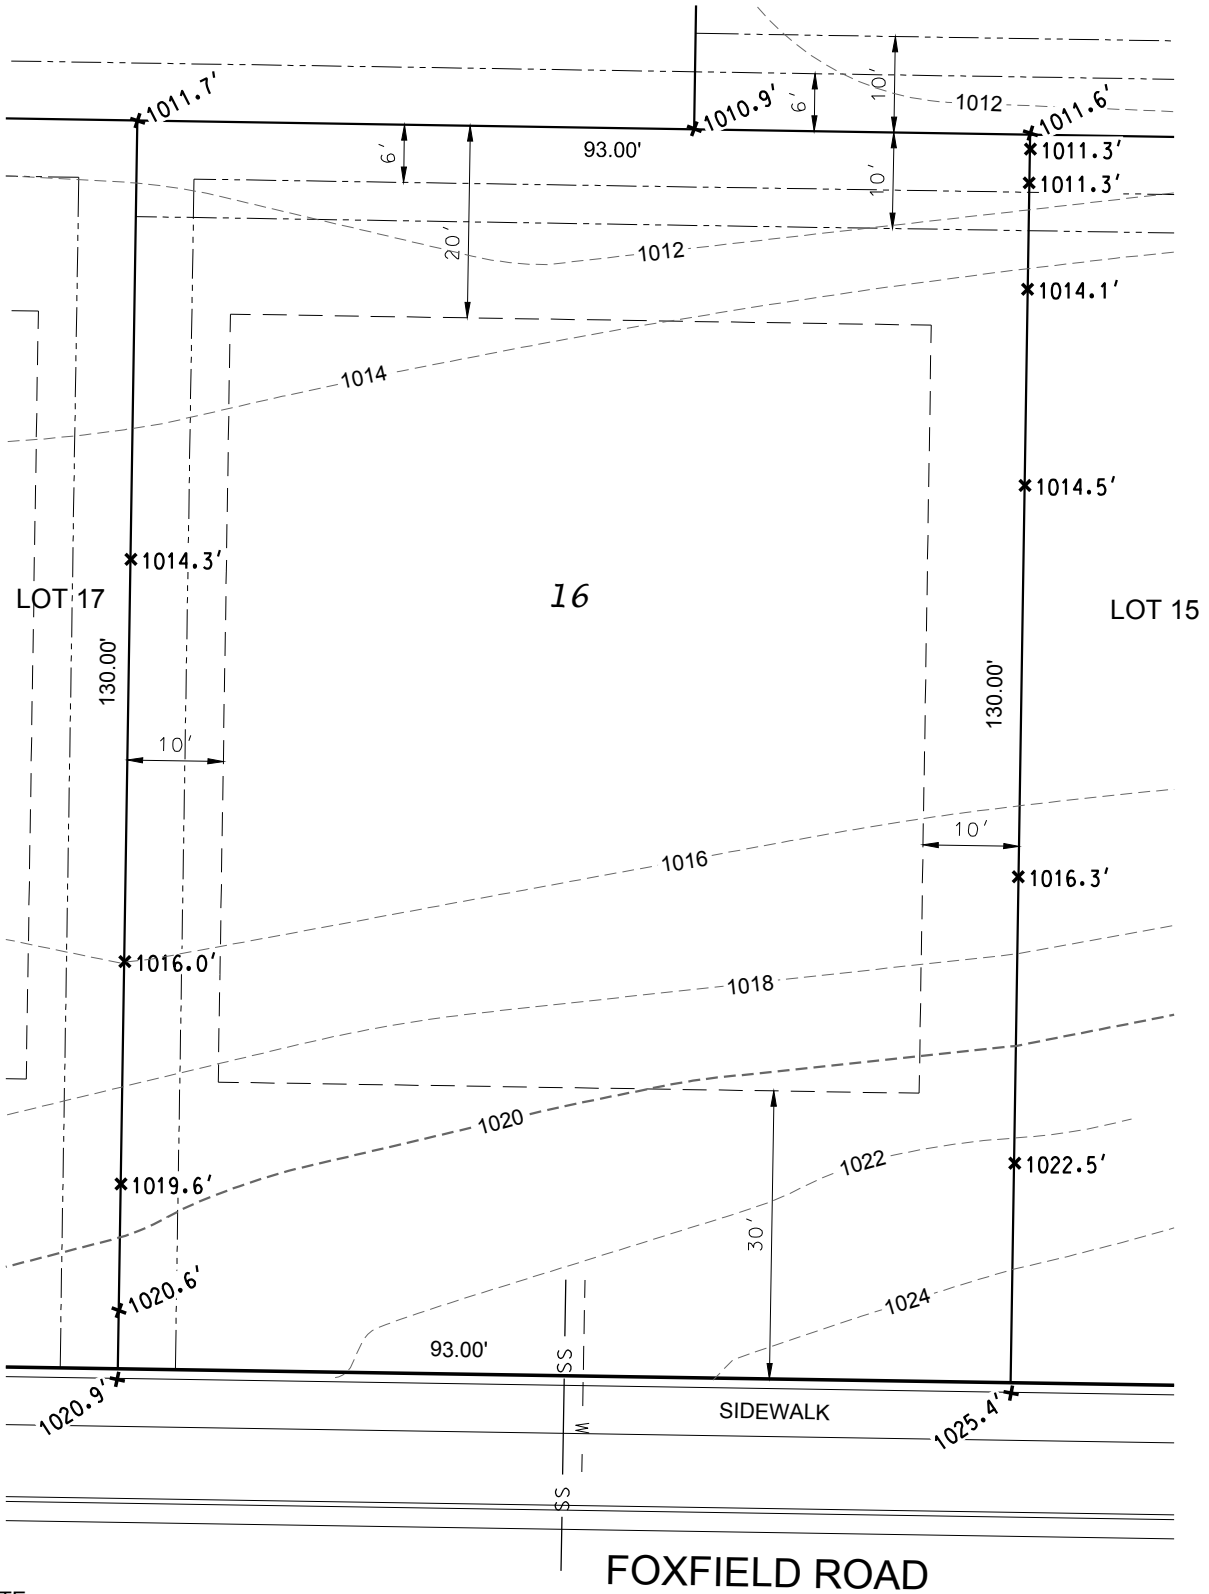

NOTE:
MINIMUM ELEVATION OF TOP OF
FOUNDATION WALL = 1013.0

LEGEND

- BUILDING ENVELOPE
- - - UTILITY EASEMENT
- *1019.2' PROPOSED LOT ELEVATION
ALONG PROPERTY LINE

DATE: 12-11-18
REV.


F.N.: 17-05-120

DRAWN BY: KRG


U:/USER/1705120/DRAWINGS/LOT DETAILS.DWG



D'ONOFRIO KOTTKE AND ASSOCIATES, INC.
7530 Westward Way, Madison, WI 53717
Phone: 608.833.7530 • Fax: 608.833.1089
YOUR NATURAL RESOURCE FOR LAND DEVELOPMENT

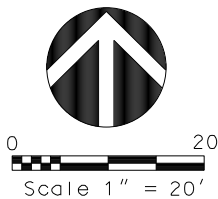

LOT 17 - AUTUMN RIDGE PLOT PLAN

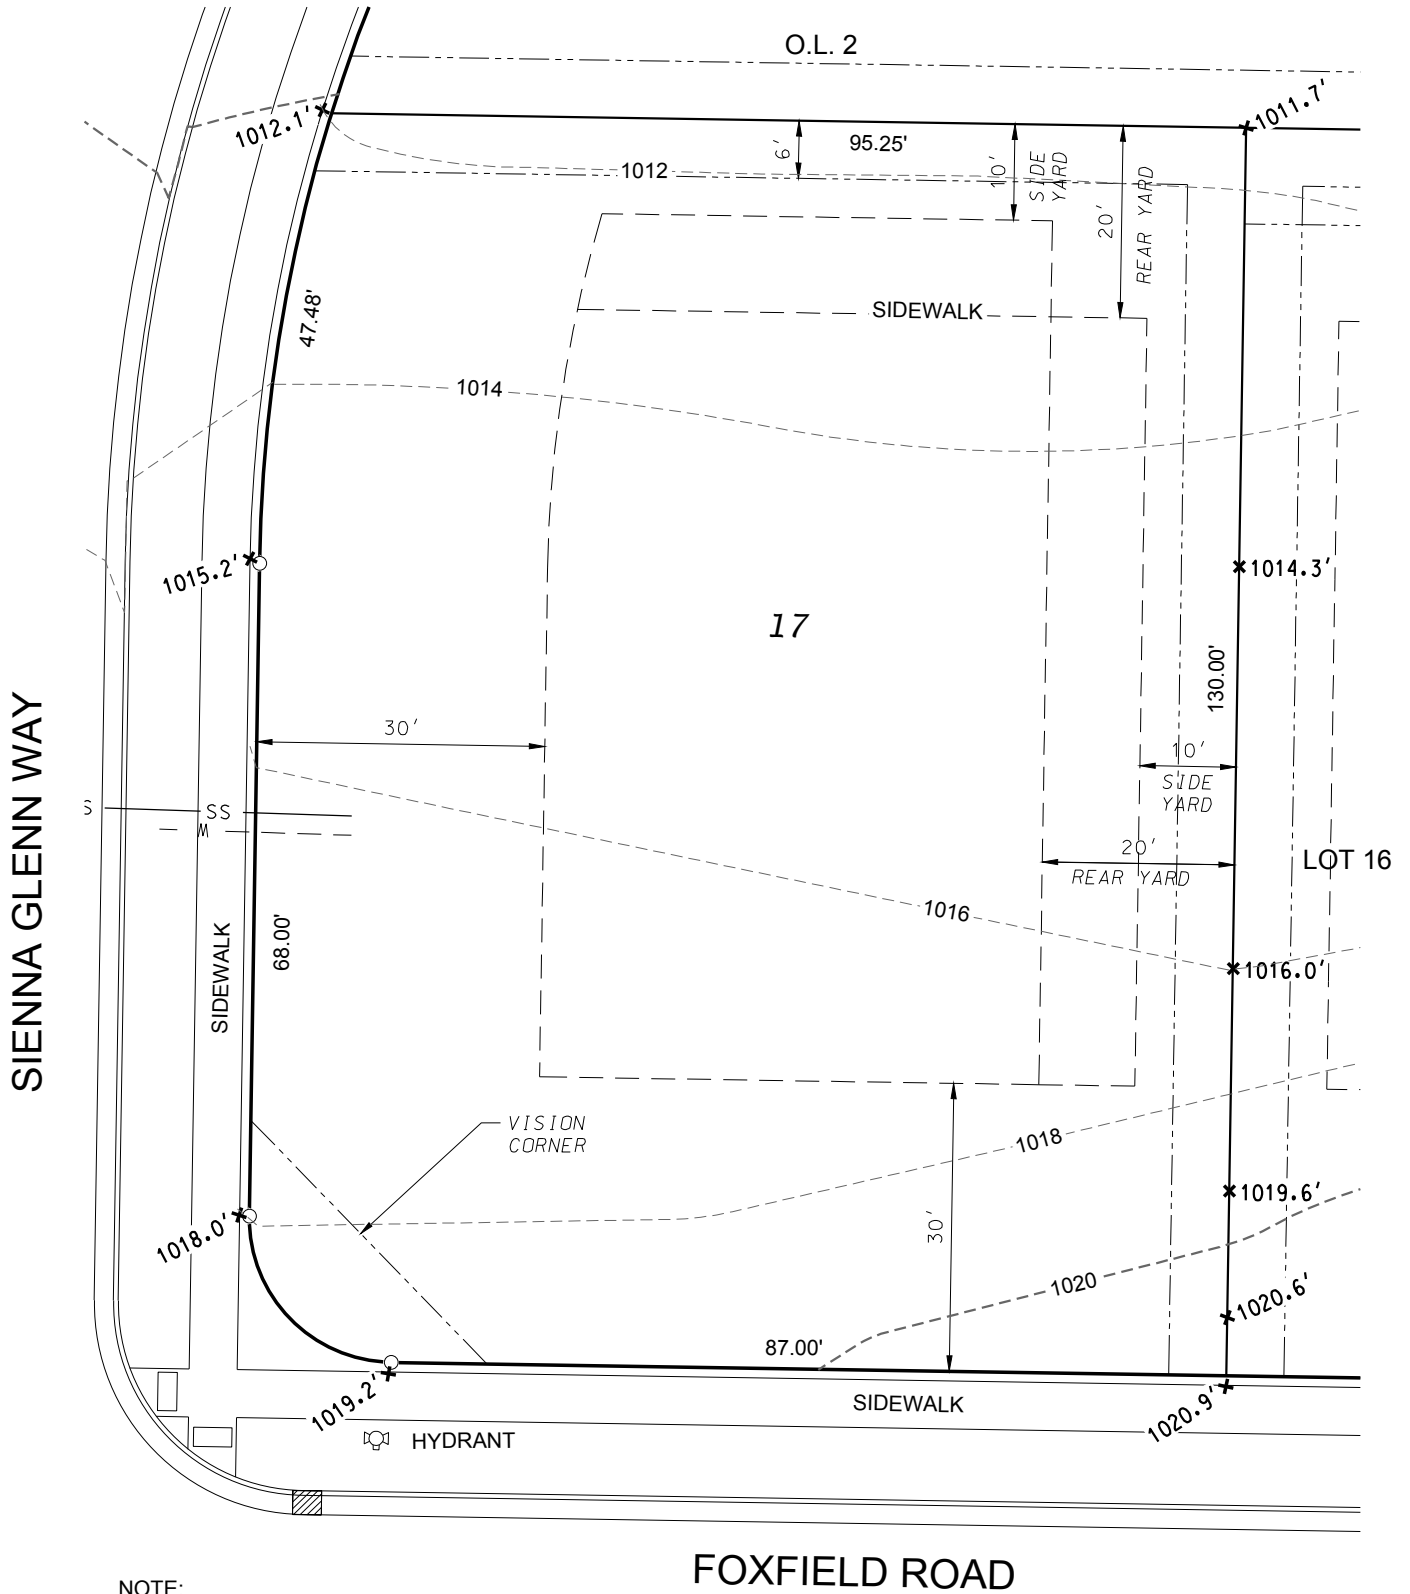


NOTE:
MINIMUM ELEVATION OF TOP OF
FOUNDATION WALL = 1013.0

LEGEND

- BUILDING ENVELOPE
- UTILITY EASEMENT
- *1019.2' PROPOSED LOT ELEVATION
ALONG PROPERTY LINE

D'ONOFRIO KOTTKE AND ASSOCIATES, INC.


7530 Westward Way, Madison, WI 53717
Phone: 608.833.7530 • Fax: 608.833.1089
YOUR NATURAL RESOURCE FOR LAND DEVELOPMENT

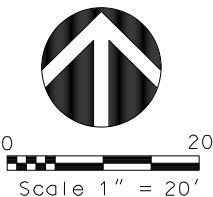

DATE: 12-11-18
REV.

F.N.: 17-05-120
DRAWN BY: KRG

LOT 34 - AUTUMN RIDGE PLOT PLAN

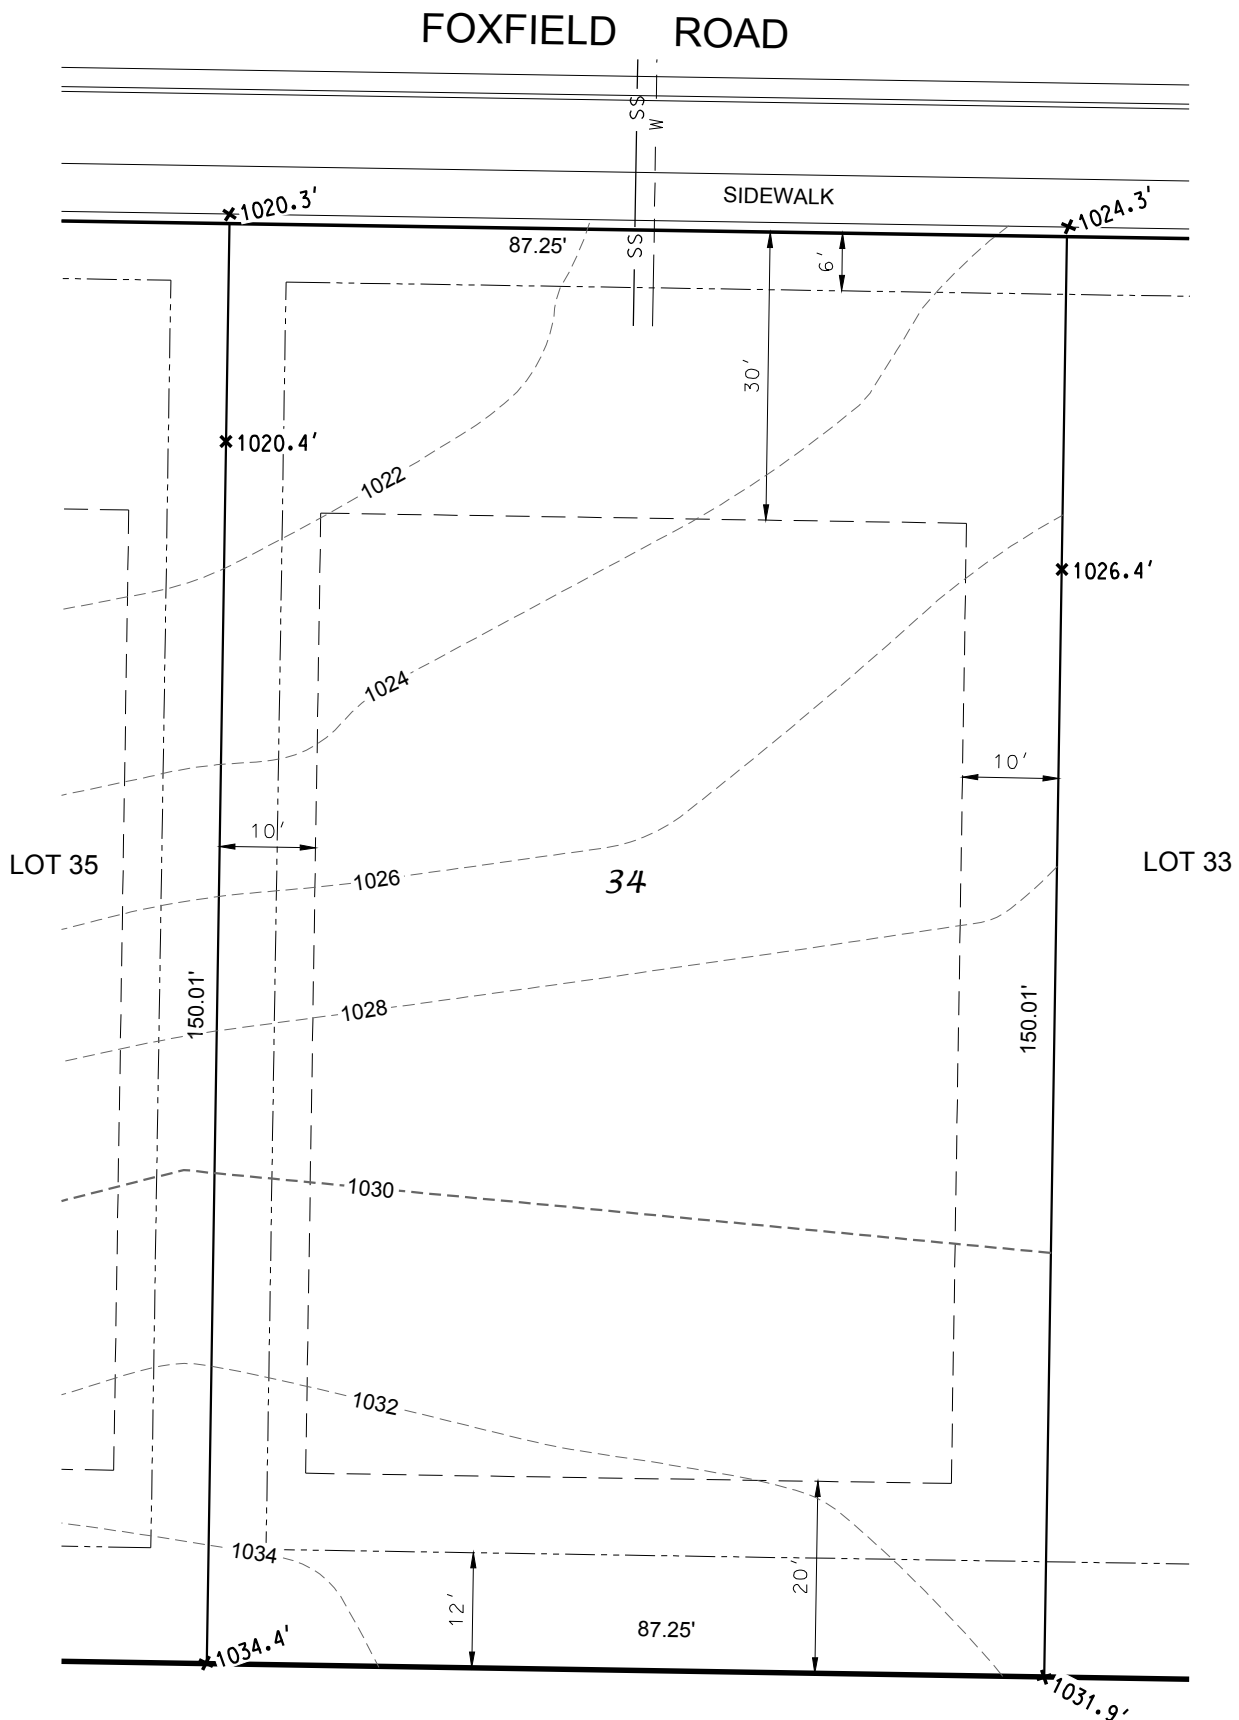

NOTE:
MINIMUM ELEVATION OF TOP OF
FOUNDATION WALL = 1022.9

LEGEND

- BUILDING ENVELOPE
- UTILITY EASEMENT
- *1019.2' PROPOSED LOT ELEVATION
ALONG PROPERTY LINE



D'ONOFRIO KOTTKE AND ASSOCIATES, INC.

7530 Westward Way, Madison, WI 53717
Phone: 608.833.7530 • Fax: 608.833.1089

YOUR NATURAL RESOURCE FOR LAND DEVELOPMENT



0 20
Scale 1" = 20'


DATE: 12-11-18
REV.

F.N.: 17-05-120

DRAWN BY: KRG

U:/USER/1705120/DRAWINGS/LOT_DETAILS.DWG

LOT 35 - AUTUMN RIDGE PLOT PLAN

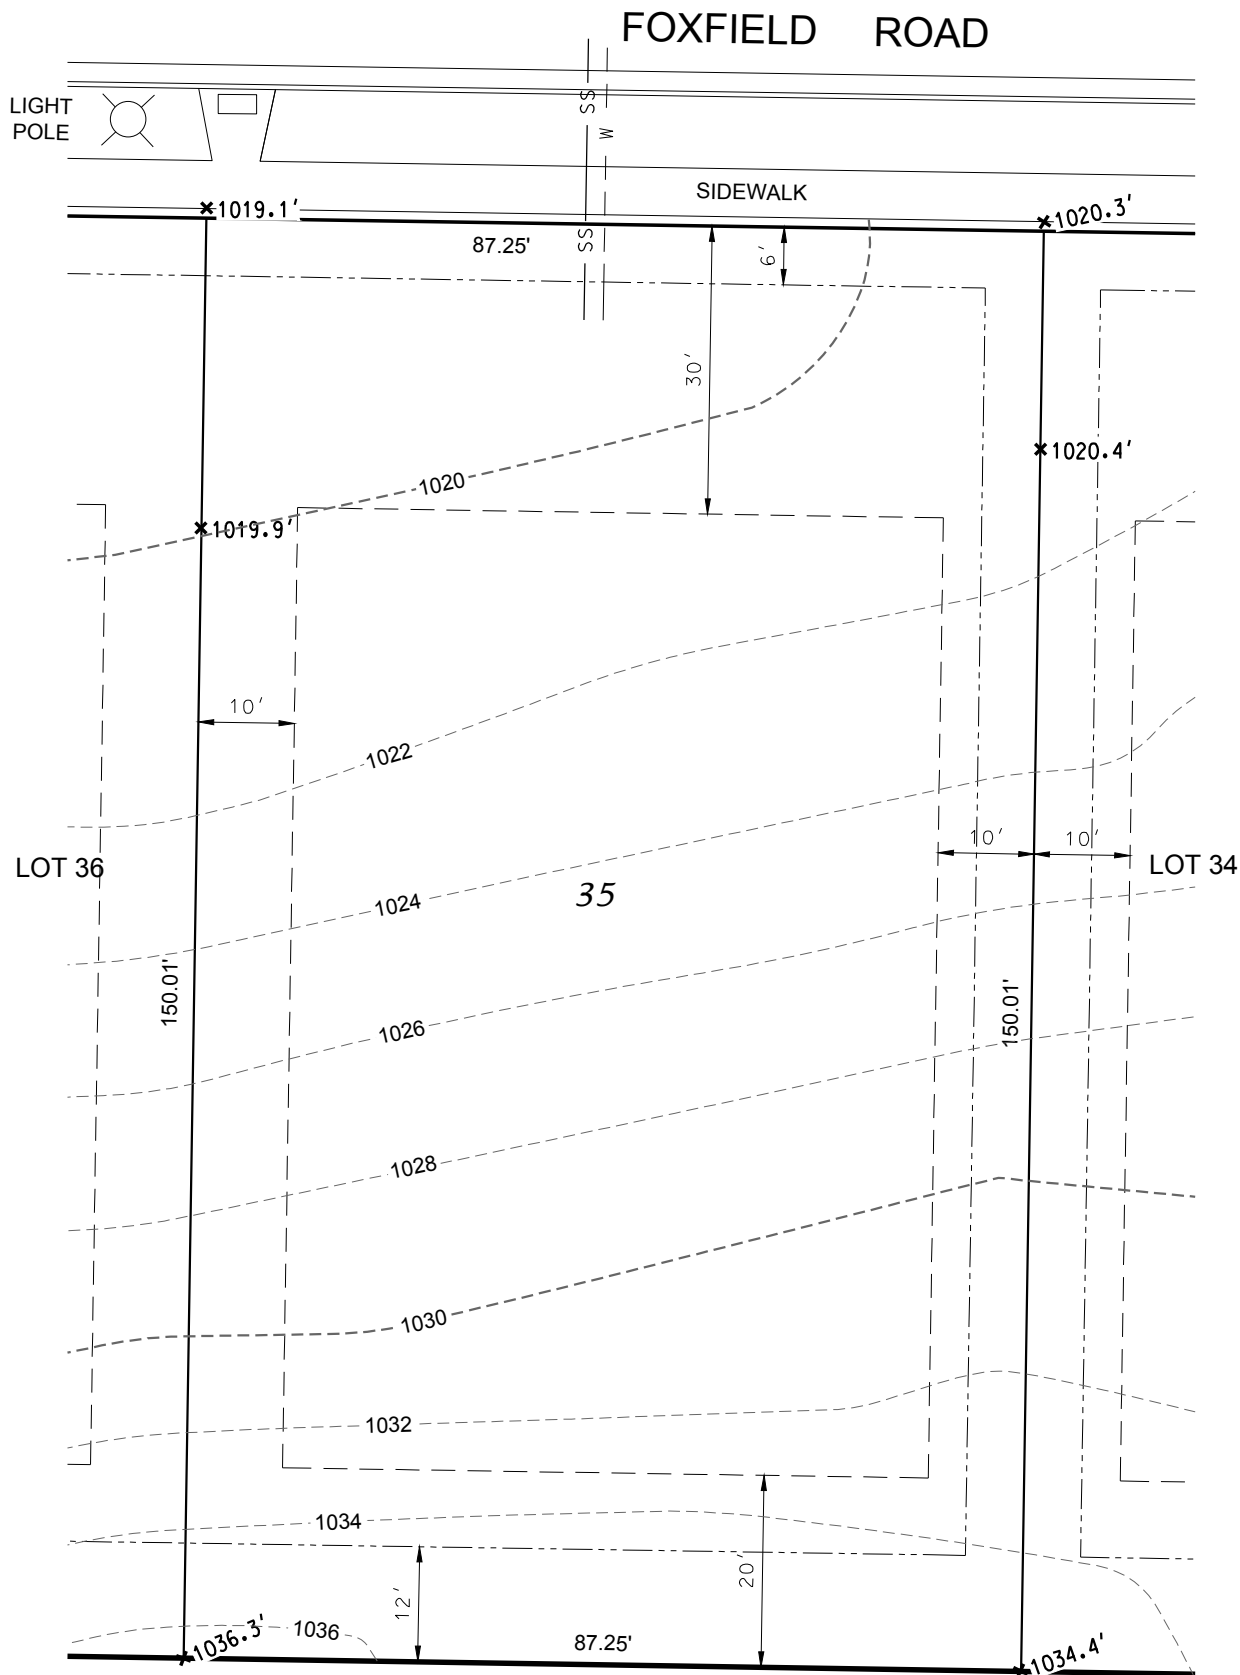

LEGEND

NOTE:
MINIMUM ELEVATION OF TOP OF
FOUNDATION WALL = 1020.8

- BUILDING ENVELOPE
- - - UTILITY EASEMENT
- x1019.2' PROPOSED LOT ELEVATION
ALONG PROPERTY LINE



D'ONOFRIO KOTTKE AND ASSOCIATES, INC.

7530 Westward Way, Madison, WI 53717
Phone: 608.833.7530 • Fax: 608.833.1089

YOUR NATURAL RESOURCE FOR LAND DEVELOPMENT



0 20
Scale 1" = 20'


DATE: 12-11-18
REV.

F.N.: 17-05-120

DRAWN BY: KRG

U:/USER/1705120/DRAWINGS/LOT_DETAILS.DWG

LOT 36 - AUTUMN RIDGE PLOT PLAN

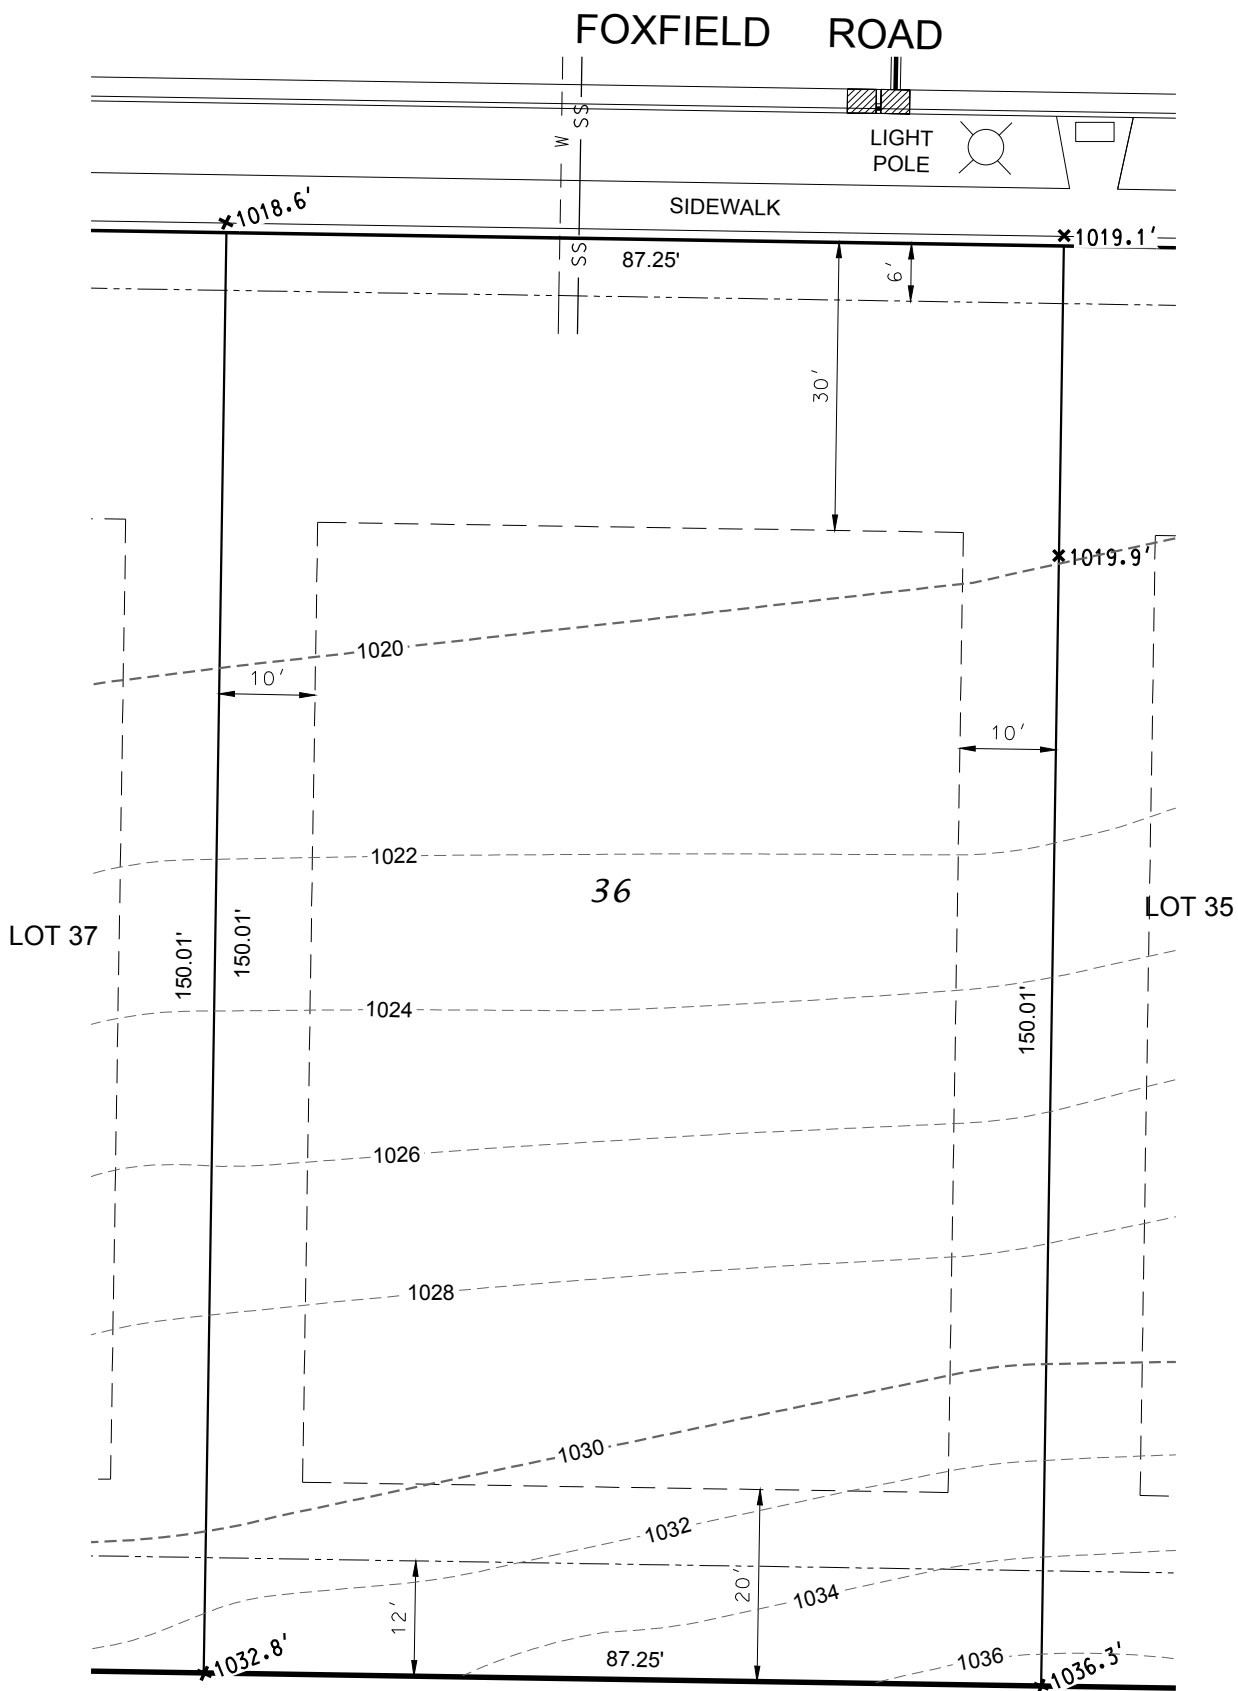

NOTE:
MINIMUM ELEVATION OF TOP OF
FOUNDATION WALL = 1020.1

LEGEND

- BUILDING ENVELOPE
- - - UTILITY EASEMENT
- PROPOSED LOT ELEVATION
ALONG PROPERTY LINE

x1019.2'



D'ONOFRIO KOTTKE AND ASSOCIATES, INC.

7530 Westward Way, Madison, WI 53717
Phone: 608.833.7530 • Fax: 608.833.1089

YOUR NATURAL RESOURCE FOR LAND DEVELOPMENT



0 20
Scale 1" = 20'

DATE: 12-11-18
REV.

F.N.: 17-05-120

DRAWN BY: KRG

U:/USER/1705120/DRAWINGS/LOT_DETAILS.DWG

