


LOT 92 - 3RD ADDITION TO AUTUMN RIDGE

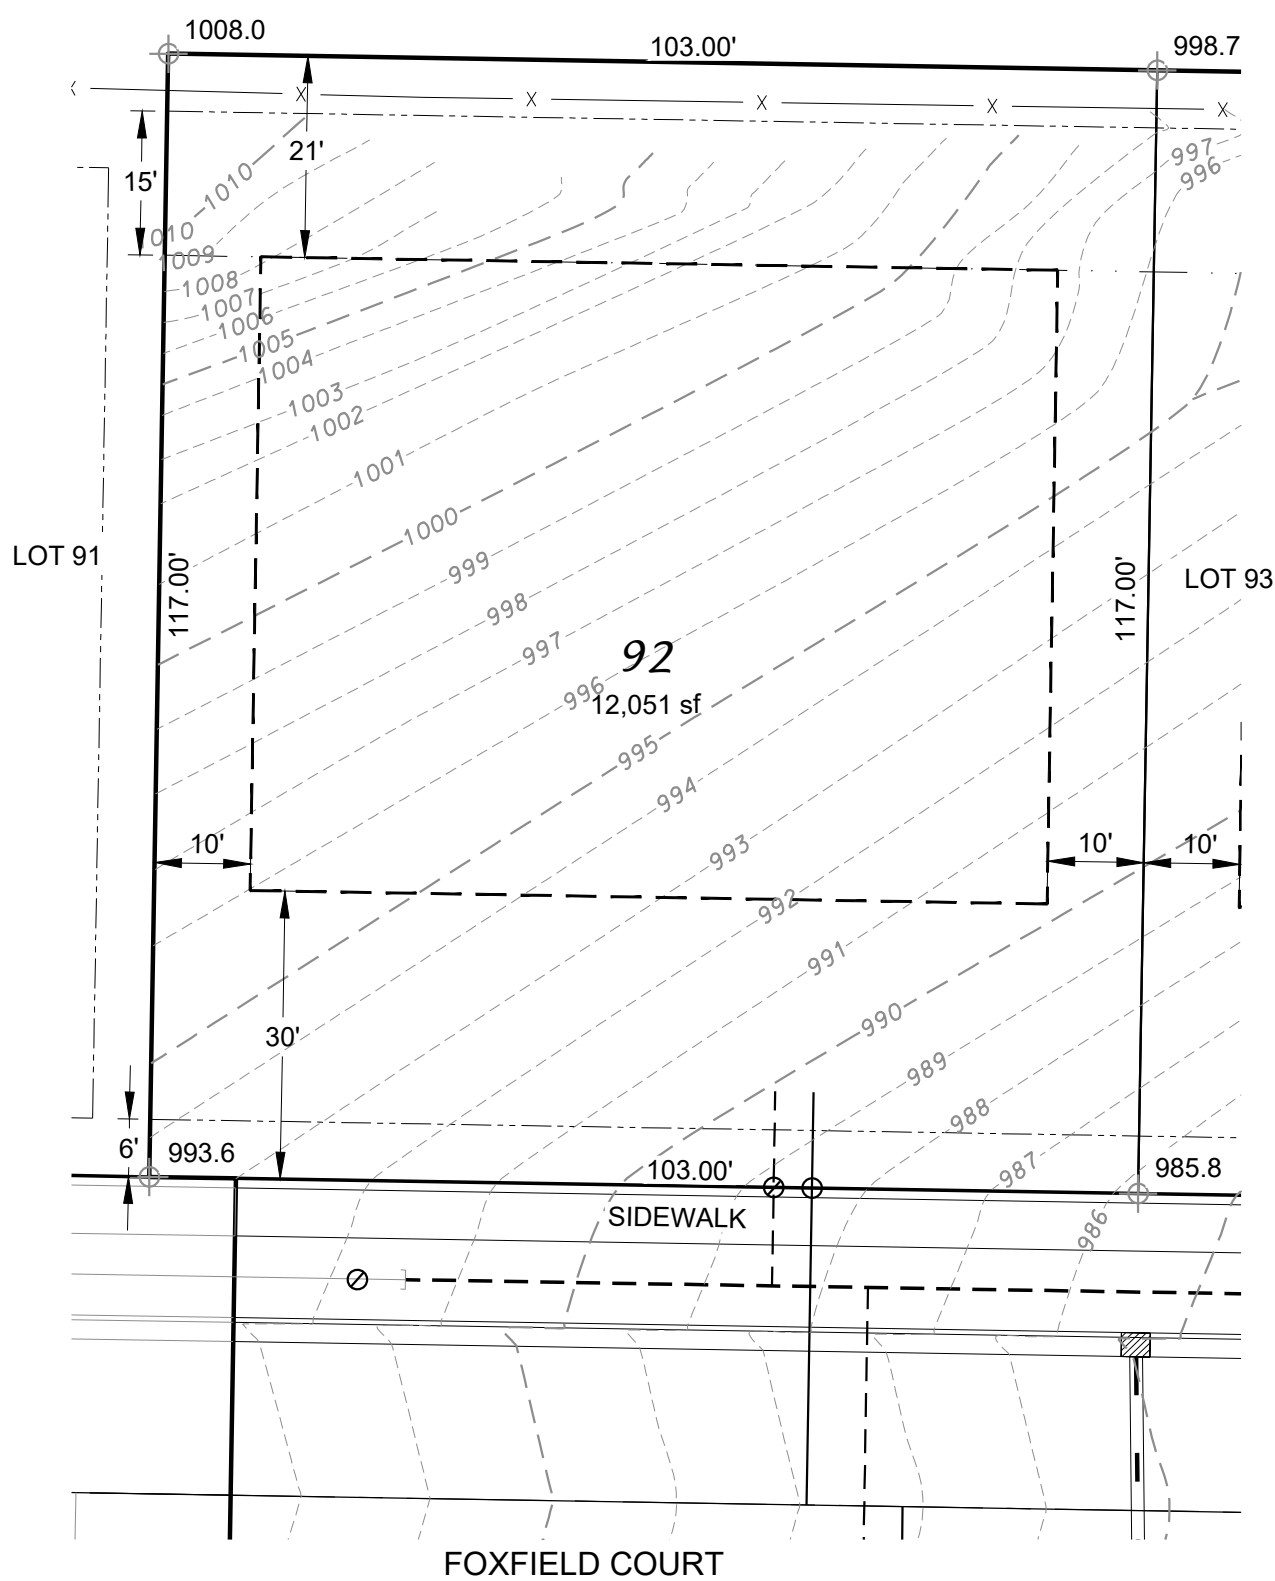

NOTE:
MINIMUM ELEVATION OF TOP OF
FOUNDATION WALL = 987.0

D'ONOFRIO KOTTKE AND ASSOCIATES, INC.

7530 Westward Way, Madison, WI 53717
Phone: 608.833.7530 • Fax: 608.833.1089

YOUR NATURAL RESOURCE FOR LAND DEVELOPMENT




0 20
Scale 1" = 20'

LEGEND

- x — x — FENCE
- - - - - BUILDING ENVELOPE
- - - - - UTILITY EASEMENT
- - - - - W - WATER LATERAL
- ⊕ - SANITARY LATERAL
- ⊕ 1010.96 - EXISTING LOT ELEVATION ALONG PROPERTY LINE

DATE: 06-27-25
F.N.: 22-05-143
DRAWN BY: DWS


LOT 93 - 3RD ADDITION TO AUTUMN RIDGE

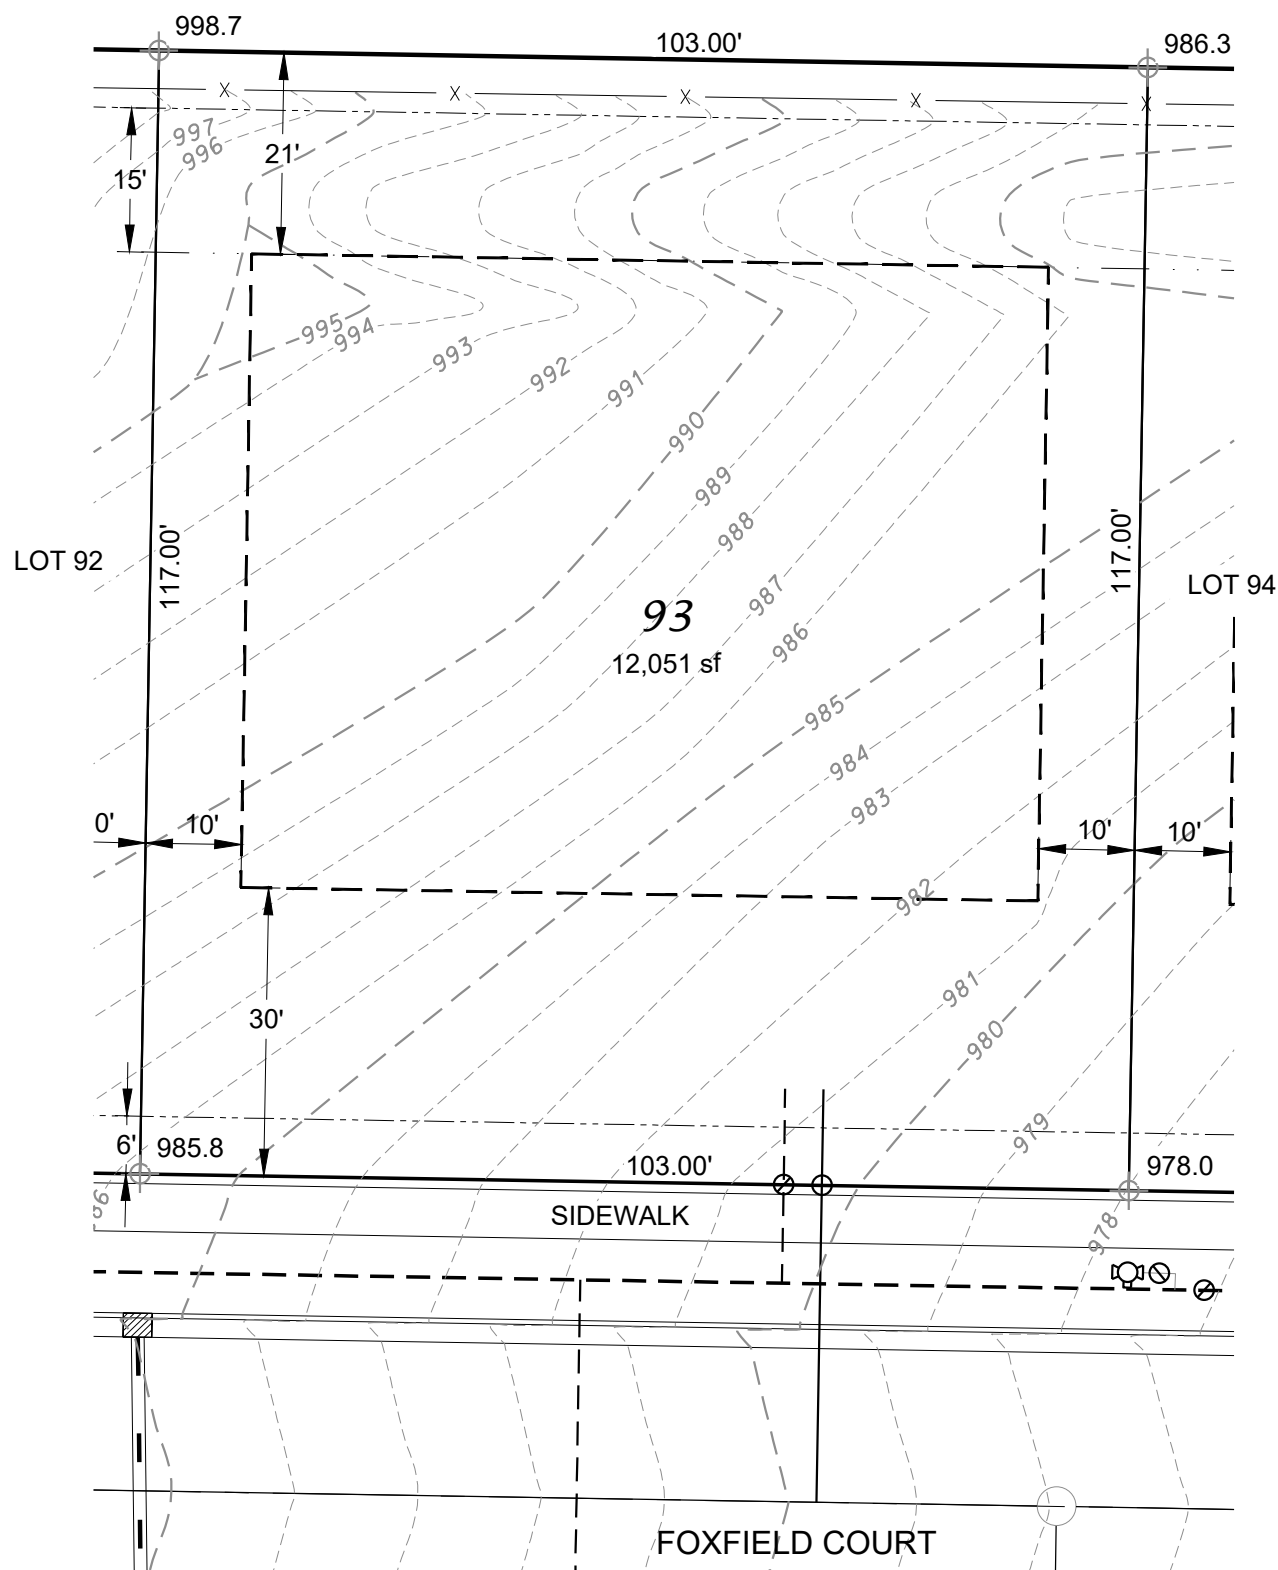

NOTE:
MINIMUM ELEVATION OF TOP OF
FOUNDATION WALL = 979.0

D'ONOFRIO KOTTKE AND ASSOCIATES, INC.


7530 Westward Way, Madison, WI 53717
Phone: 608.833.7530 • Fax: 608.833.1089
YOUR NATURAL RESOURCE FOR LAND DEVELOPMENT

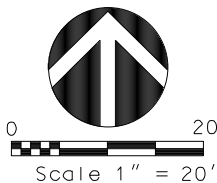

- LEGEND
- x — FENCE
 - - - BUILDING ENVELOPE
 - . - . UTILITY EASEMENT
 - - - W - WATER LATERAL
 - - - SANITARY LATERAL
 - ⊕ 1010.96 EXISTING LOT ELEVATION
ALONG PROPERTY LINE

DATE: 06-27-25
F.N.: 22-05-143
DRAWN BY: DWS


LOT 94 - 3RD ADDITION TO AUTUMN RIDGE

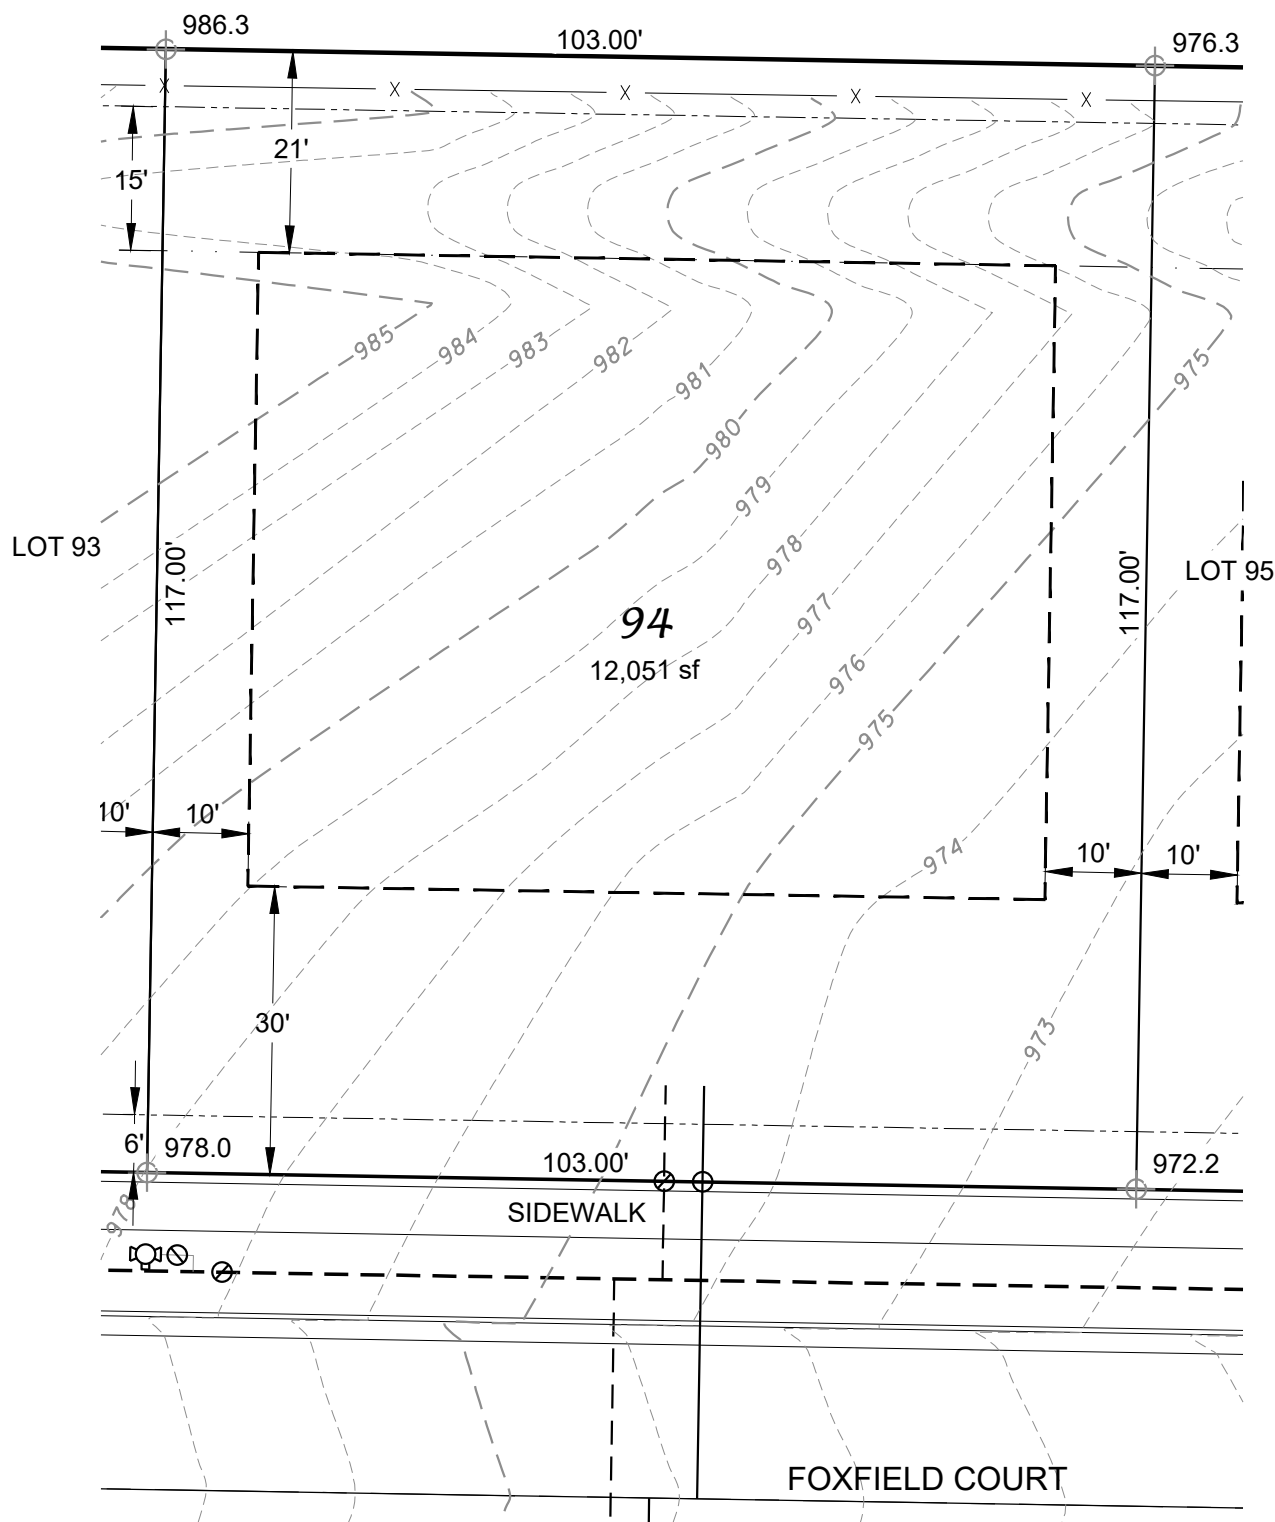

NOTE:
MINIMUM ELEVATION OF TOP OF
FOUNDATION WALL = 973.2

D'ONOFRIO KOTTKE AND ASSOCIATES, INC.

7530 Westward Way, Madison, WI 53717
Phone: 608.833.7530 • Fax: 608.833.1089
YOUR NATURAL RESOURCE FOR LAND DEVELOPMENT

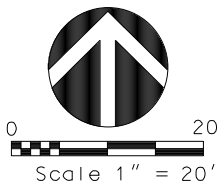


LEGEND

- x — x — FENCE
- - - - - BUILDING ENVELOPE
- - - - - UTILITY EASEMENT
- - - - - W - WATER LATERAL
- - - - - SANITARY LATERAL
- ⊕ 1010.96 EXISTING LOT ELEVATION
ALONG PROPERTY LINE


DATE: 06-27-25
F.N.: 22-05-143
DRAWN BY: DWS

LOT 95 - 3RD ADDITION TO AUTUMN RIDGE

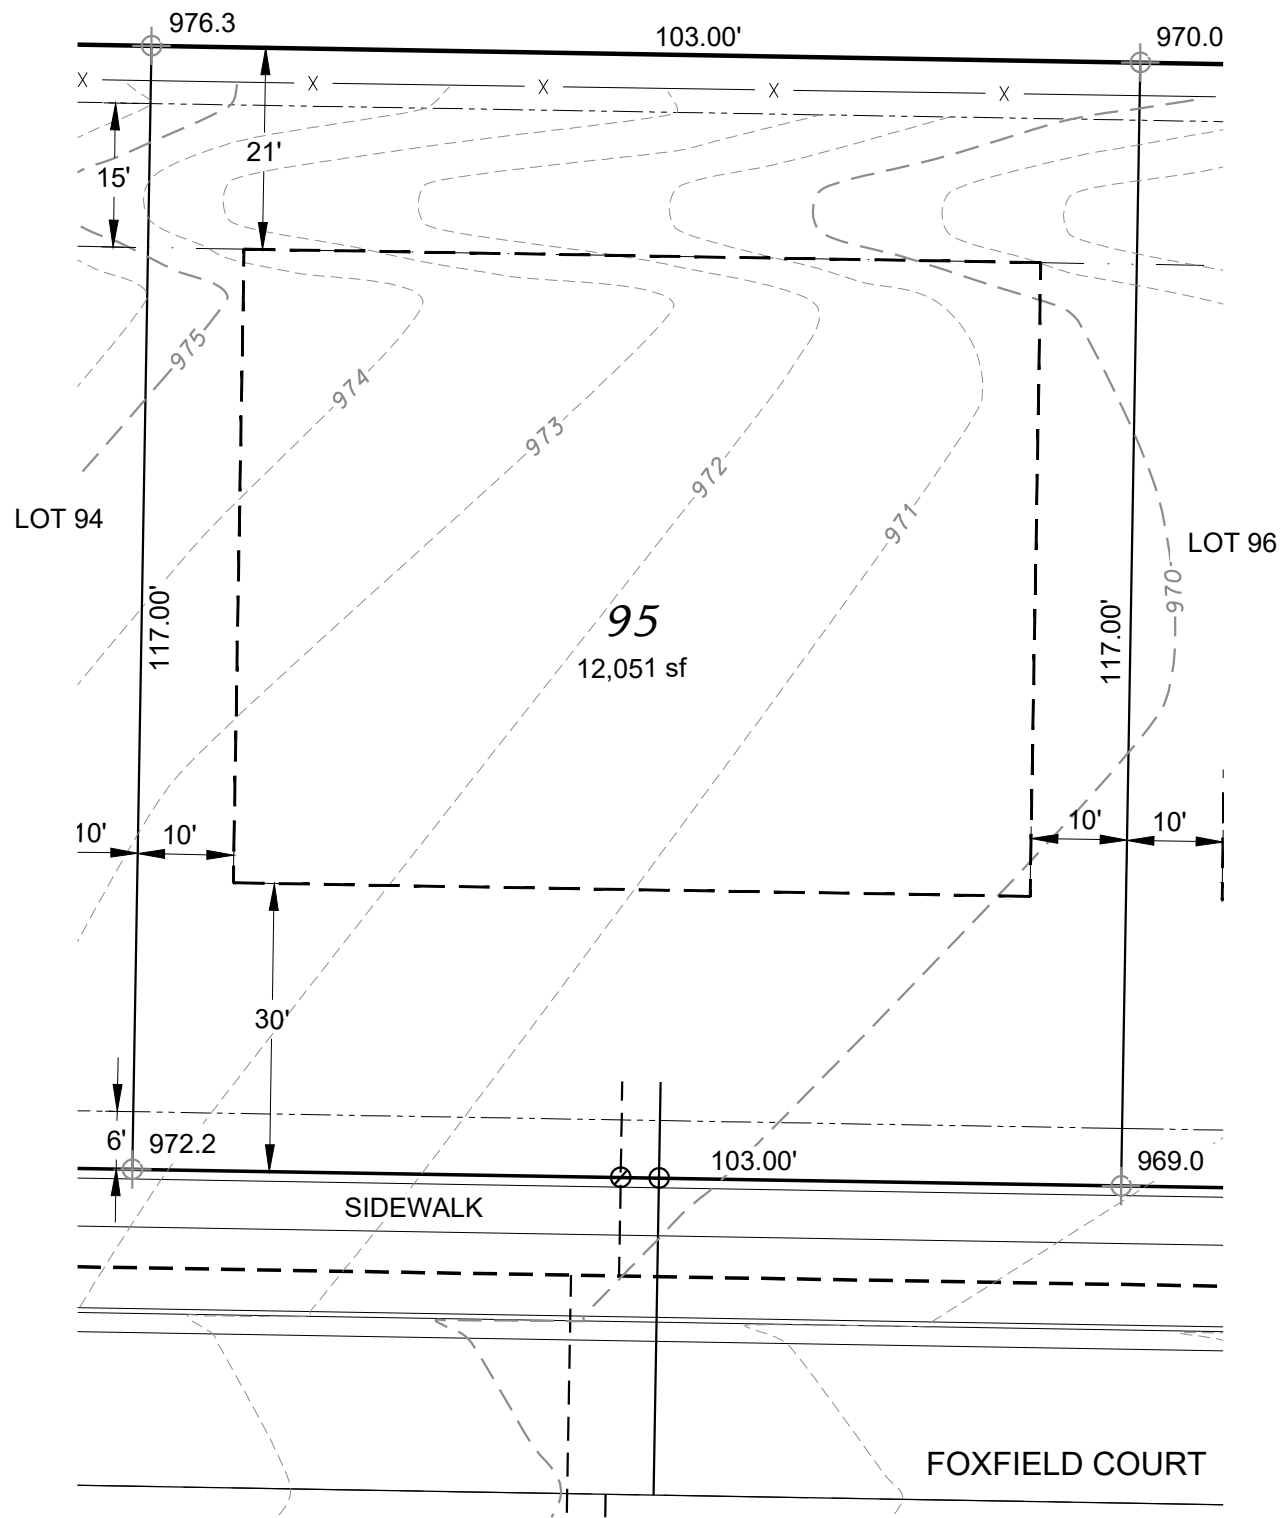

NOTE:
MINIMUM ELEVATION OF TOP OF
FOUNDATION WALL = 970.0


D'ONOFRIO KOTTKE AND ASSOCIATES, INC.
7530 Westward Way, Madison, WI 53717
Phone: 608.833.7530 • Fax: 608.833.1089
YOUR NATURAL RESOURCE FOR LAND DEVELOPMENT

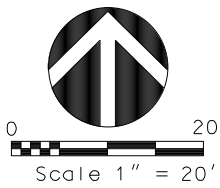

- LEGEND
- x — x — FENCE
 - - - - - BUILDING ENVELOPE
 - - - - - UTILITY EASEMENT
 - - - - - W - WATER LATERAL
 - - - - - SANITARY LATERAL
 - ⊕ 1010.96 EXISTING LOT ELEVATION ALONG PROPERTY LINE

DATE: 06-27-25
F.N.: 22-05-143
DRAWN BY: DWS

LOT 96 - 3RD ADDITION TO AUTUMN RIDGE

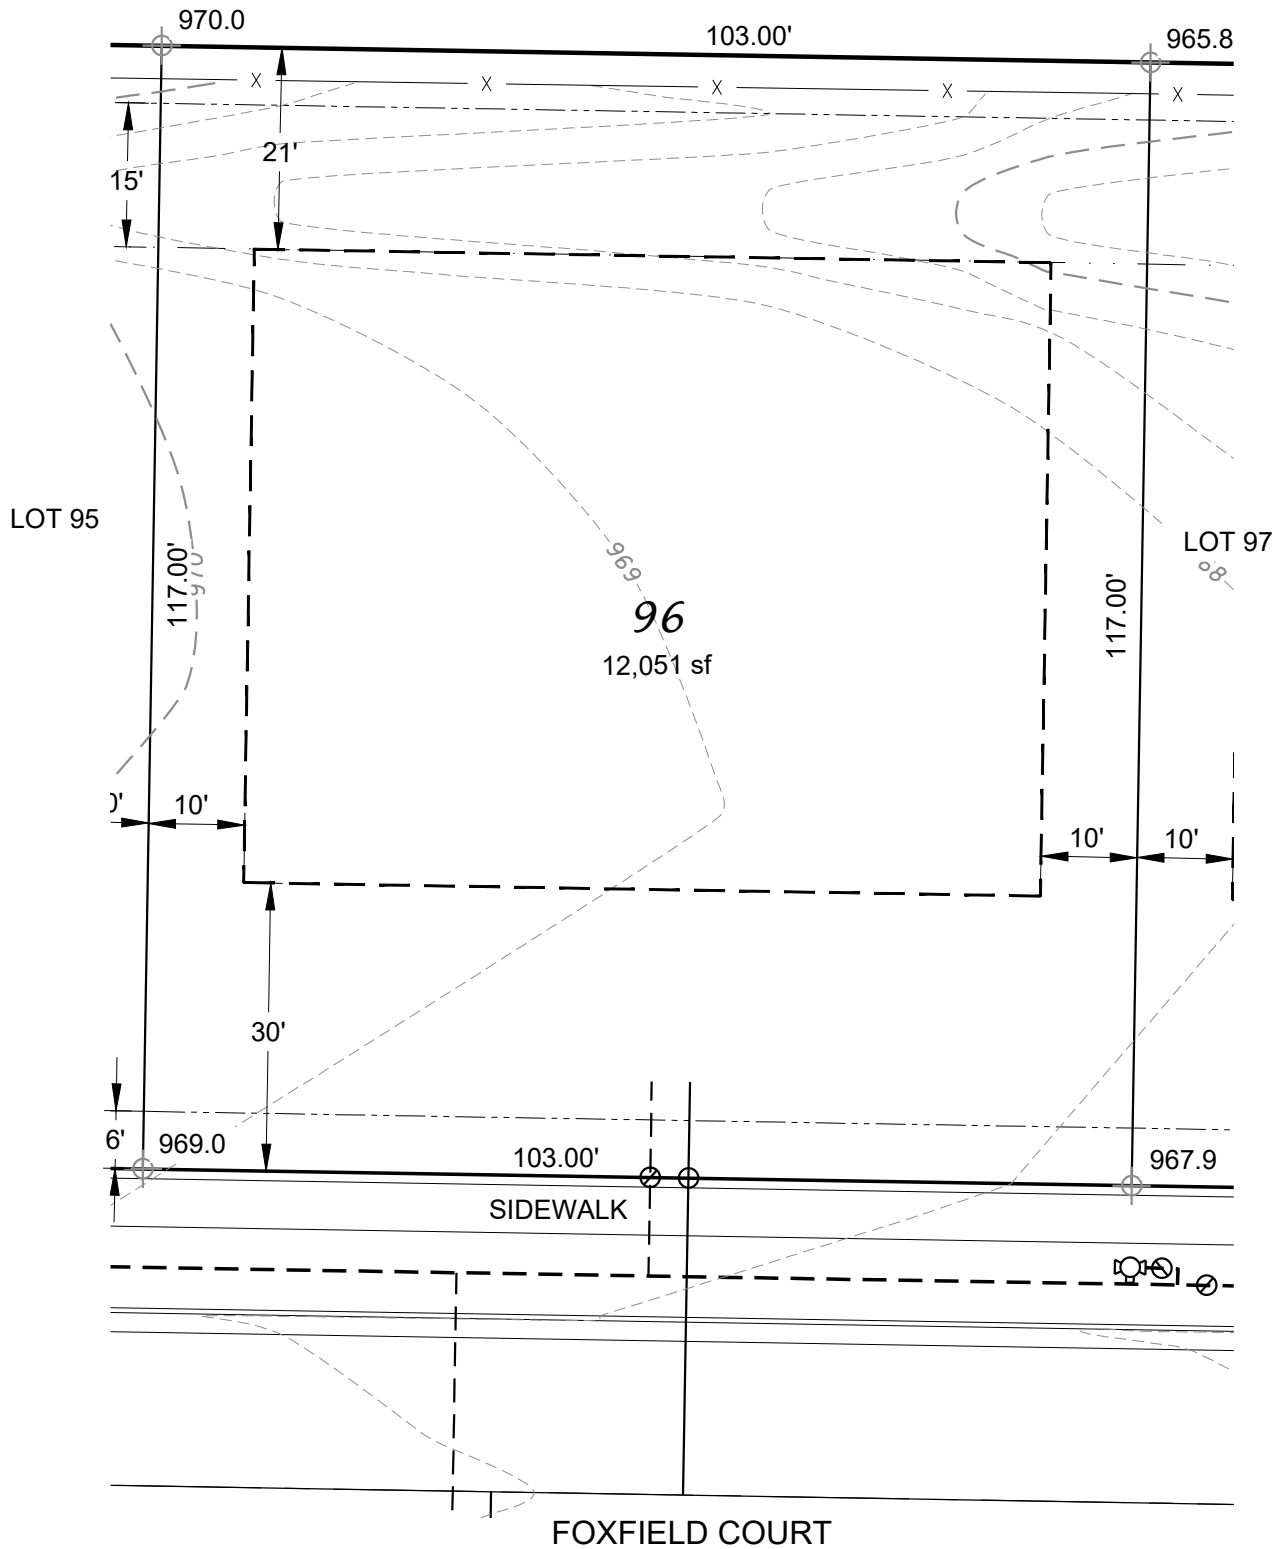


NOTE:
MINIMUM ELEVATION OF TOP OF
FOUNDATION WALL = 964.5

D'ONOFRIO KOTTKE AND ASSOCIATES, INC.

7530 Westward Way, Madison, WI 53717
Phone: 608.833.7530 • Fax: 608.833.1089

YOUR NATURAL RESOURCE FOR LAND DEVELOPMENT

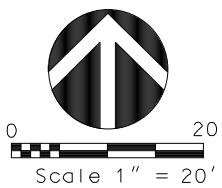


LEGEND




DATE: 06-27-25
F.N.: 22-05-143
DRAWN BY: DWS

LOT 97 - 3RD ADDITION TO AUTUMN RIDGE

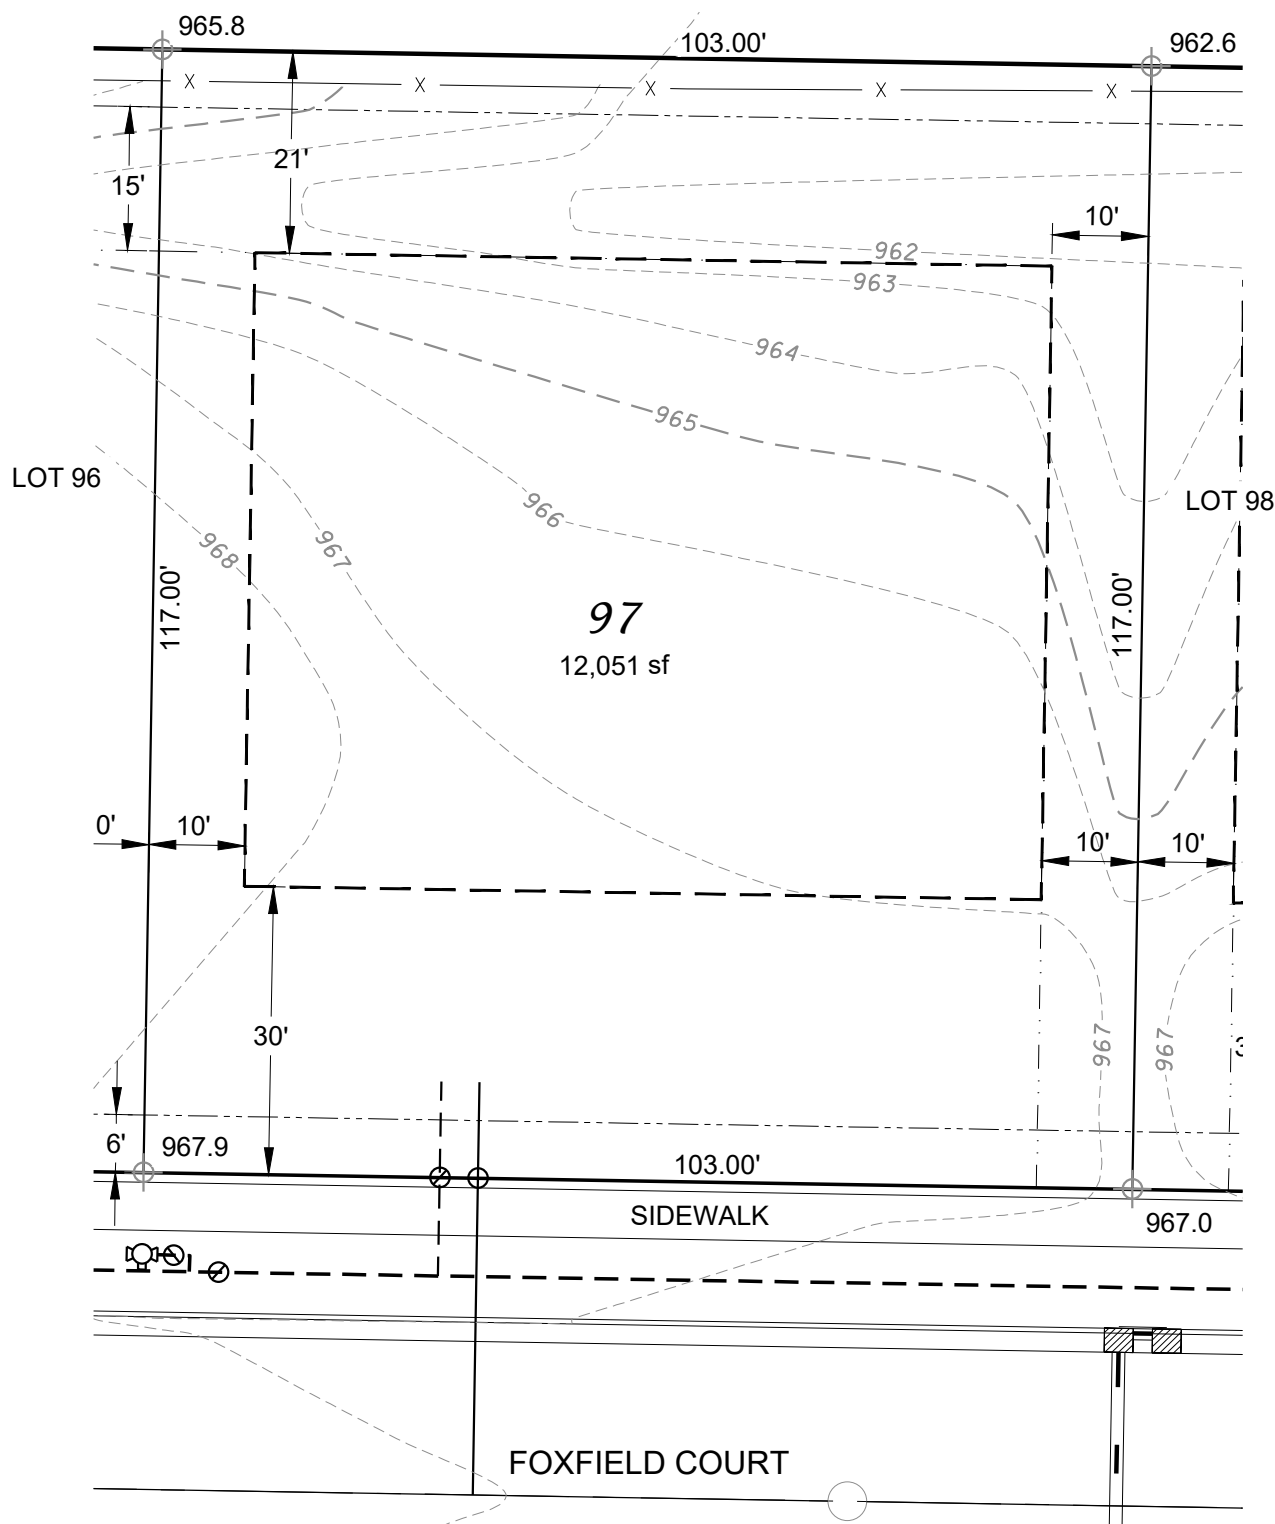

NOTE:
MINIMUM ELEVATION OF TOP OF
FOUNDATION WALL = 962.4


D'ONOFRIO KOTTKE AND ASSOCIATES, INC.
7530 Westward Way, Madison, WI 53717
Phone: 608.833.7530 • Fax: 608.833.1089
YOUR NATURAL RESOURCE FOR LAND DEVELOPMENT

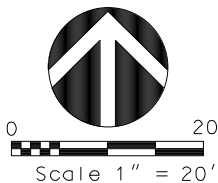

- LEGEND
- x — x — FENCE
 - - - - - BUILDING ENVELOPE
 - . - . - UTILITY EASEMENT
 - - - W - WATER LATERAL
 - - - - - SANITARY LATERAL
 - ⊕ 1010.96 EXISTING LOT ELEVATION
ALONG PROPERTY LINE

DATE: 06-27-25
F.N.: 22-05-143
DRAWN BY: DWS

LOT 98 - 3RD ADDITION TO AUTUMN RIDGE

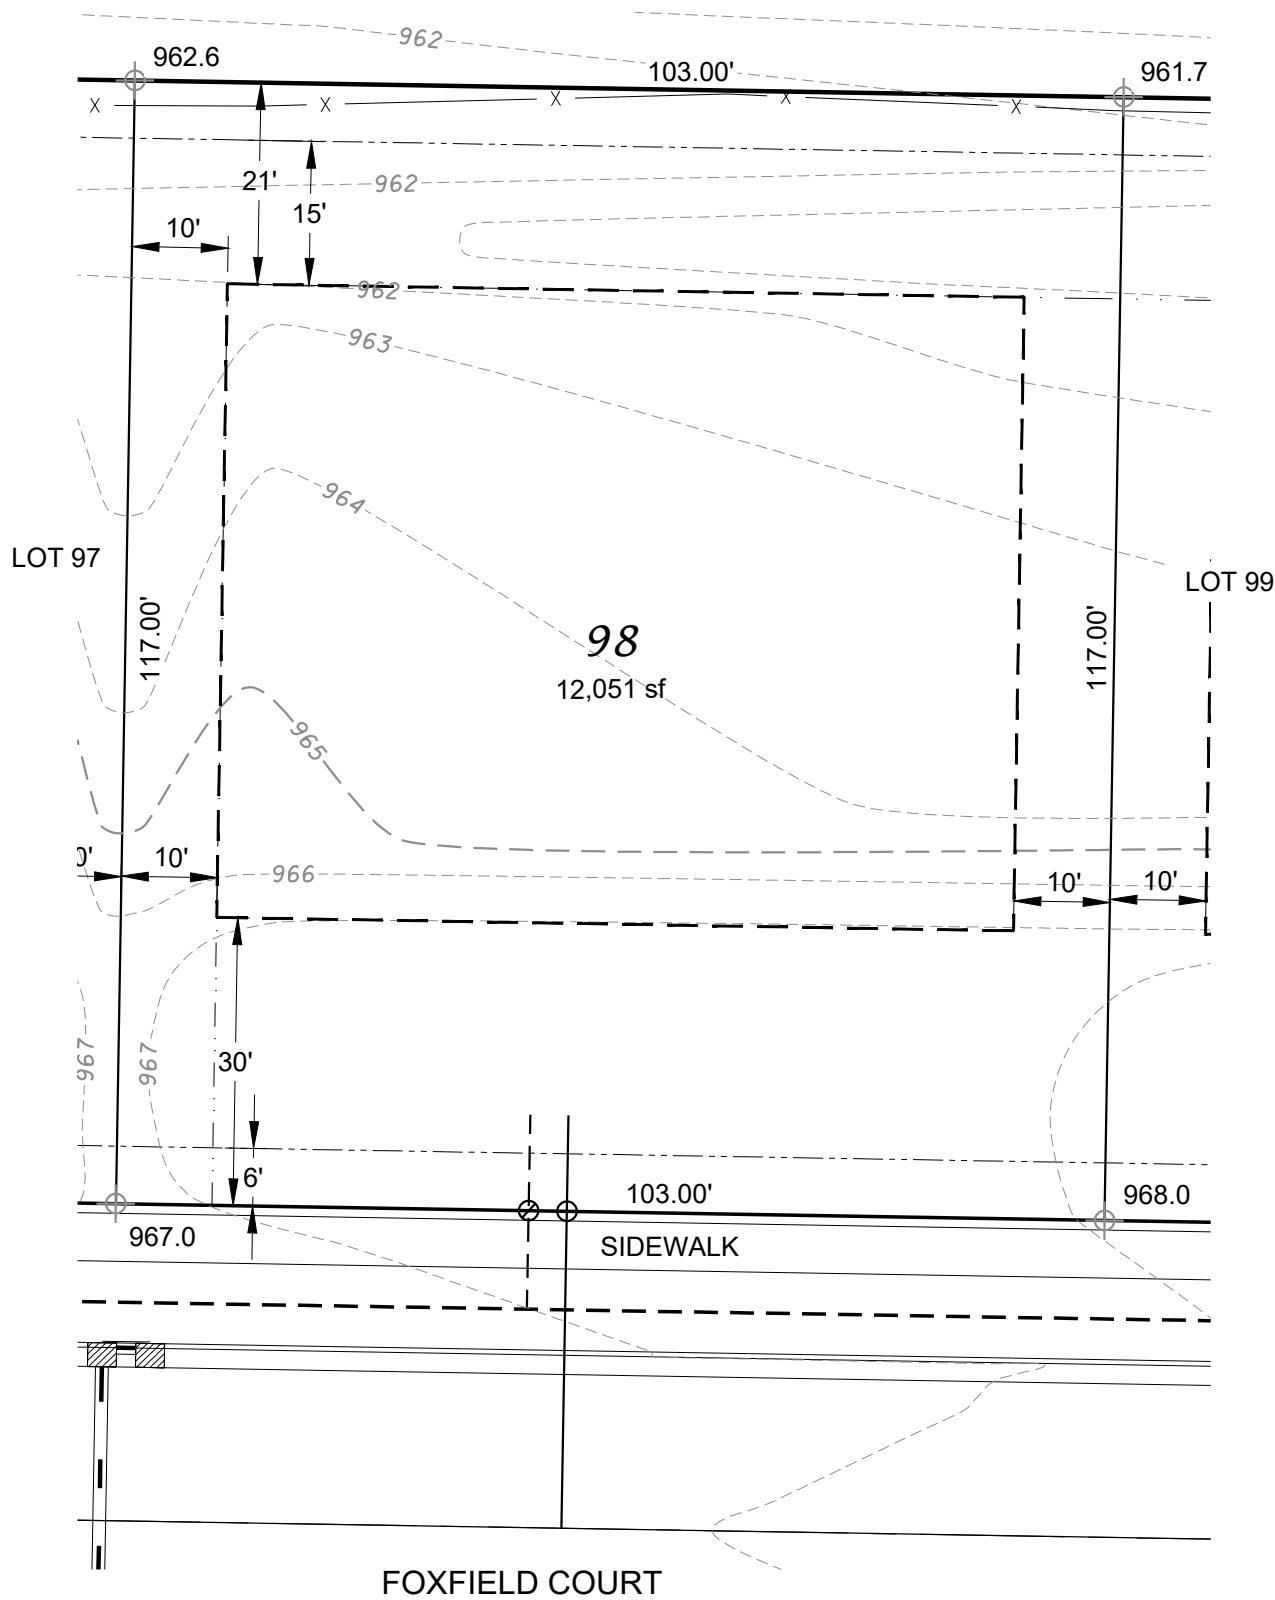

NOTE:
MINIMUM ELEVATION OF TOP OF
FOUNDATION WALL = 962.4


LEGEND

- x — x — FENCE
- - - - - BUILDING ENVELOPE
- - - - - UTILITY EASEMENT
- - - - - W - WATER LATERAL
- - - - - SANITARY LATERAL
- ⊕ 1010.96 EXISTING LOT ELEVATION
ALONG PROPERTY LINE

D'ONOFRIO KOTTKE AND ASSOCIATES, INC.


7530 Westward Way, Madison, WI 53717
Phone: 608.833.7530 • Fax: 608.833.1089

YOUR NATURAL RESOURCE FOR LAND DEVELOPMENT

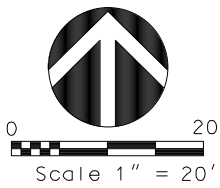

DATE: 06-27-25
F.N.: 22-05-143
DRAWN BY: DWS

LOT 99 - 3RD ADDITION TO AUTUMN RIDGE

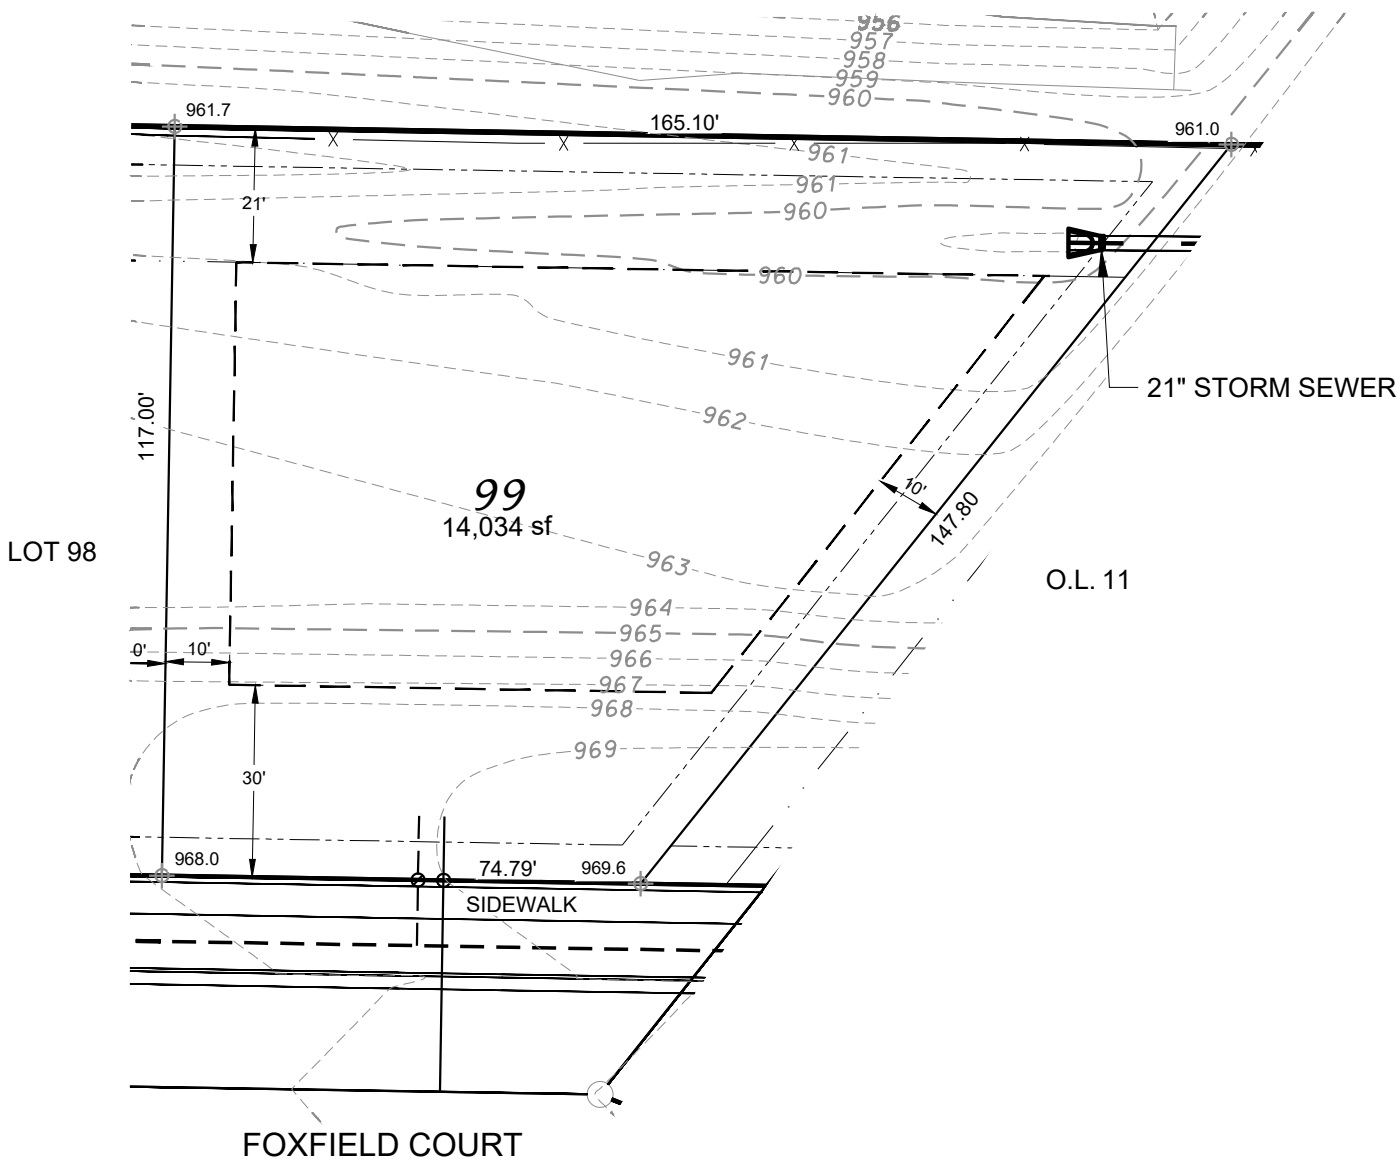


NOTE:
MINIMUM ELEVATION OF TOP OF
FOUNDATION WALL = 962.4

LEGEND


- x — FENCE
- — — BUILDING ENVELOPE
- - - - UTILITY EASEMENT
- W — WATER LATERAL
- — — SANITARY LATERAL
- ⊕ 1010.96 EXISTING LOT ELEVATION
ALONG PROPERTY LINE

D'ONOFRIO KOTTKE AND ASSOCIATES, INC.
7530 Westward Way, Madison, WI 53717
Phone: 608.833.7530 • Fax: 608.833.1089
YOUR NATURAL RESOURCE FOR LAND DEVELOPMENT

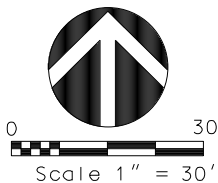


DATE: 06-18-25
F.N.: 22-05-143
DRAWN BY: DWS

LOT 100 - 3RD ADDITION TO AUTUMN RIDGE

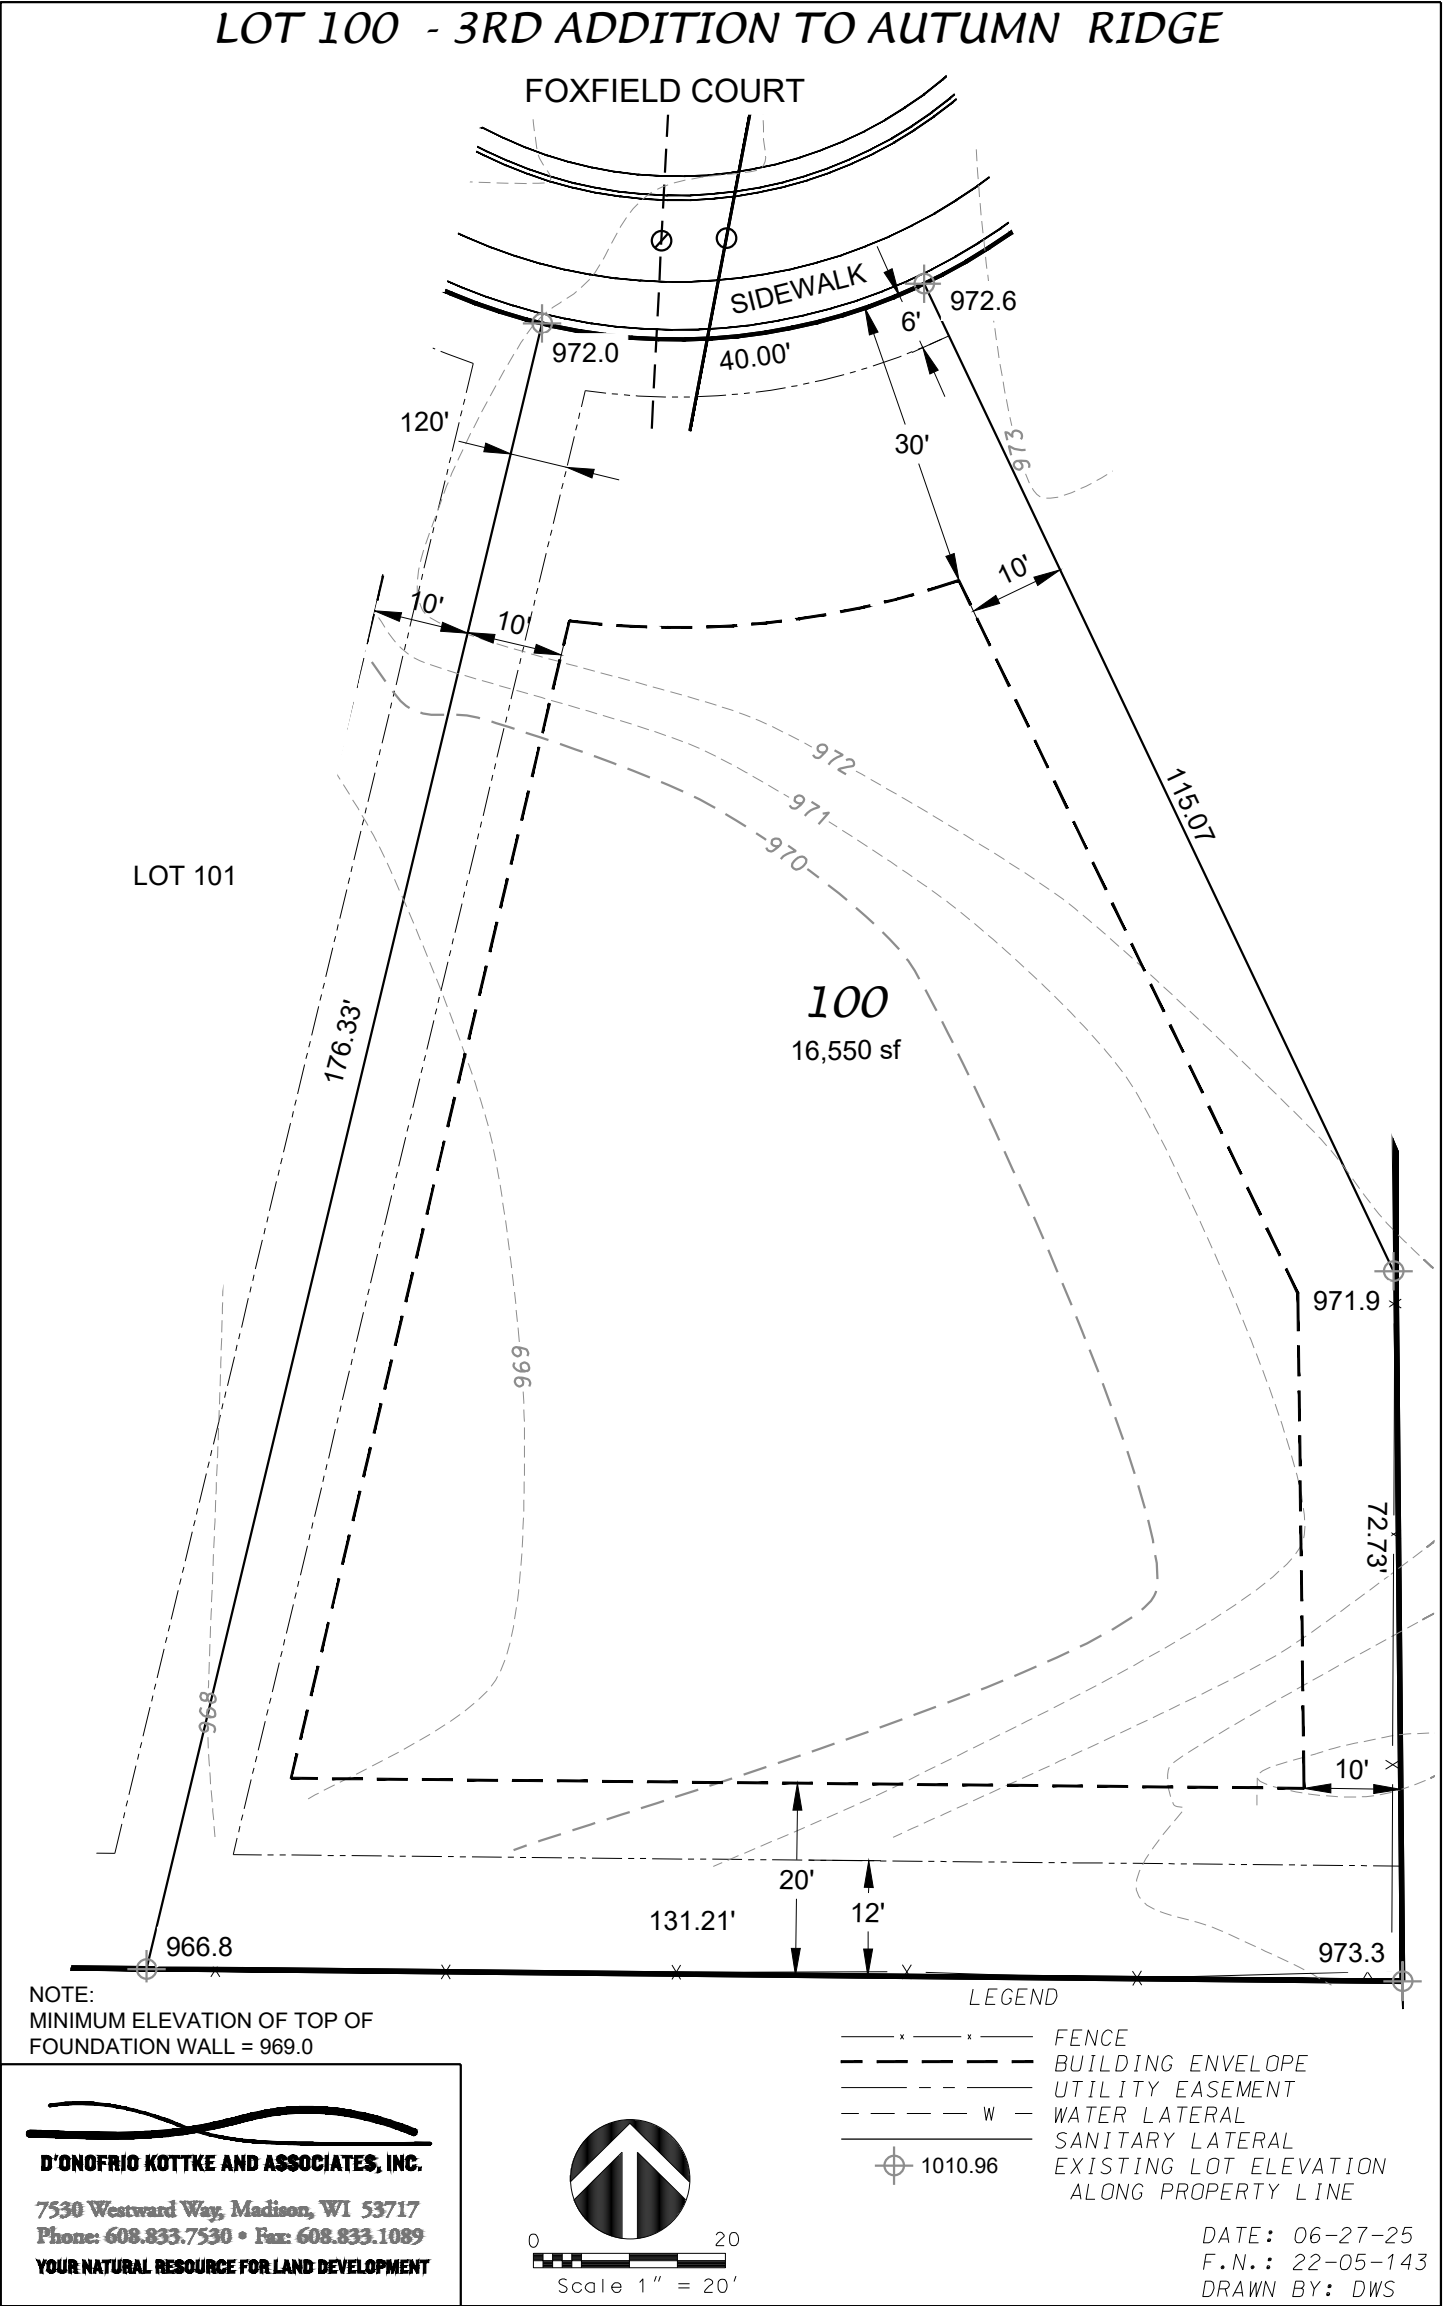

LOT 101 - 3RD ADDITION TO AUTUMN RIDGE

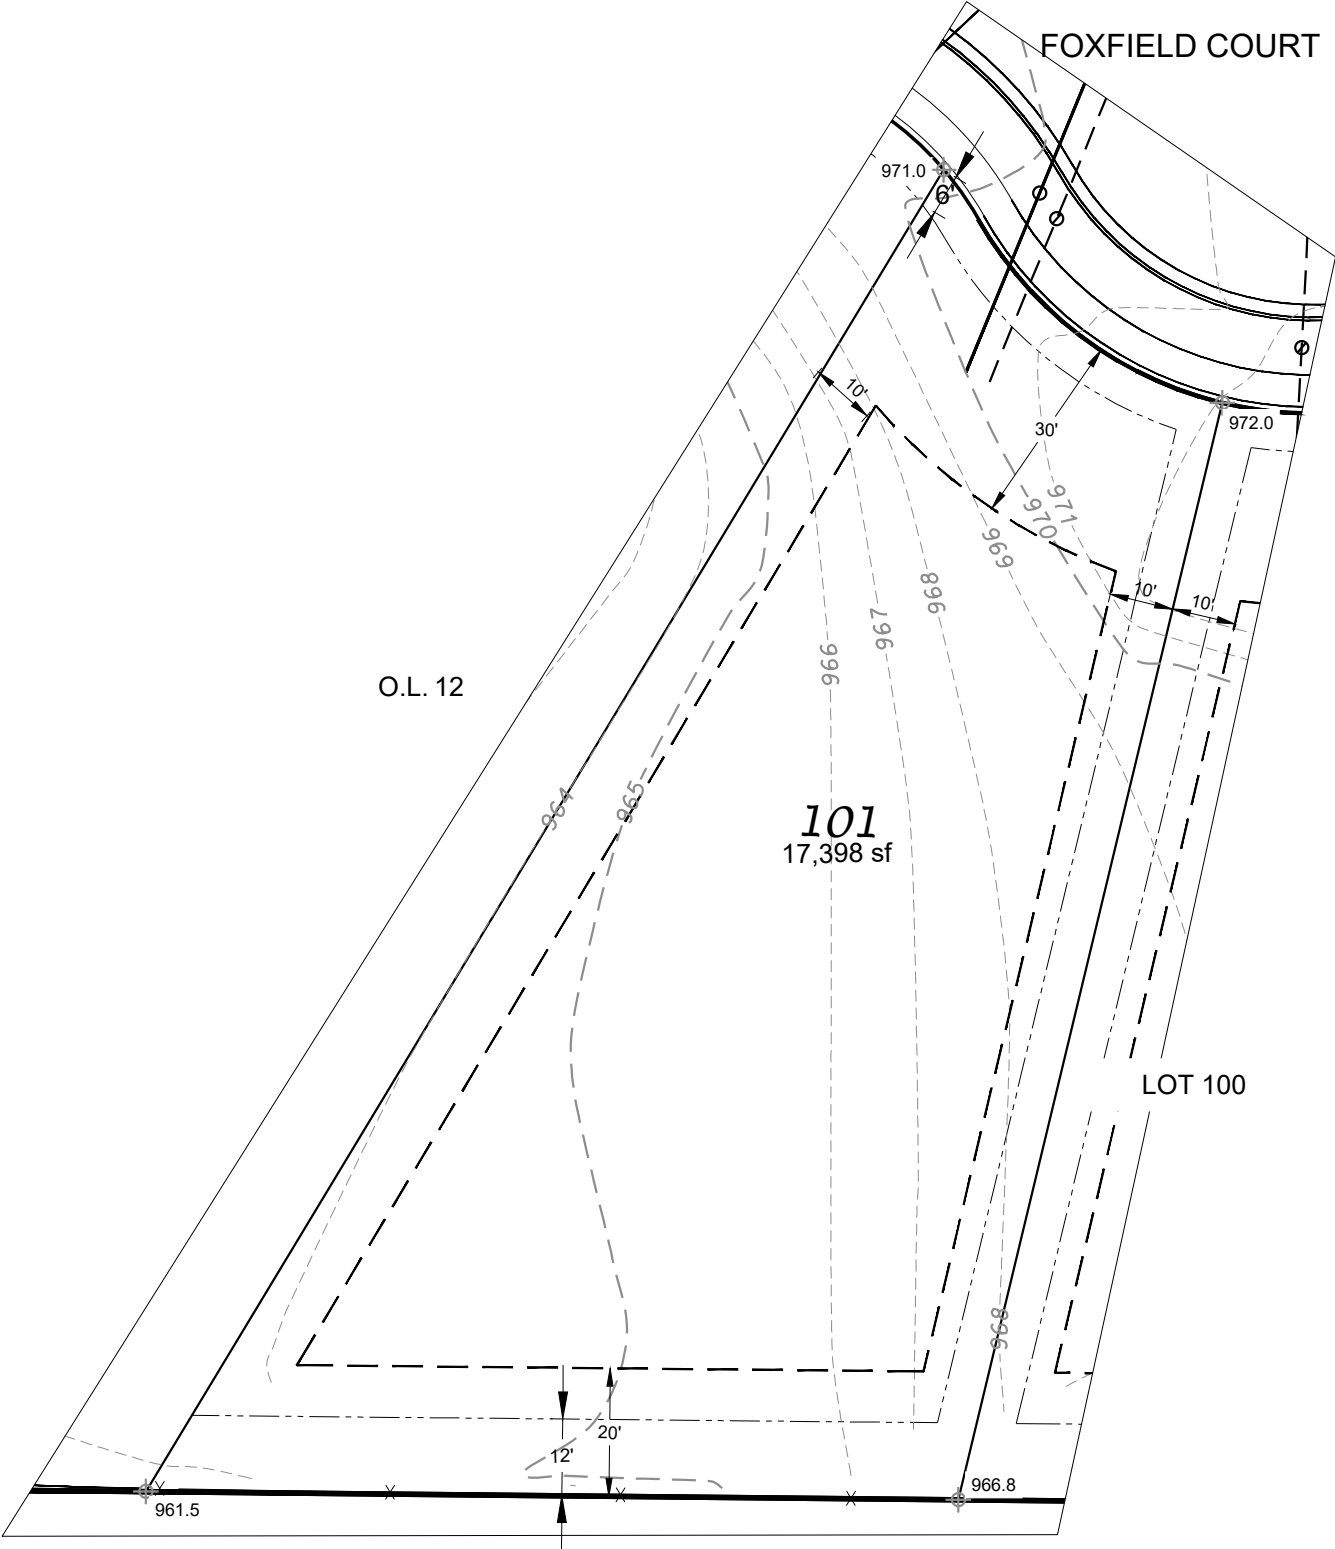


NOTE:
MINIMUM ELEVATION OF TOP OF
FOUNDATION WALL = 964.5

LEGEND

- x — x — FENCE
- - - - - BUILDING ENVELOPE
- - - - - UTILITY EASEMENT
- - - - - W - WATER LATERAL
- - - - - SANITARY LATERAL
- ⊕ 1010.96 EXISTING LOT ELEVATION
ALONG PROPERTY LINE


D'ONOFRIO KOTTKE AND ASSOCIATES, INC.

7530 Westward Way, Madison, WI 53717
Phone: 608.833.7530 • Fax: 608.833.1089
YOUR NATURAL RESOURCE FOR LAND DEVELOPMENT

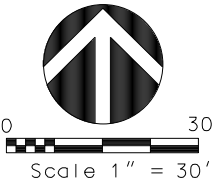

DATE: 06-27-25
F.N.: 22-05-143
DRAWN BY: DWS

LOT 102 - 3RD ADDITION TO AUTUMN RIDGE

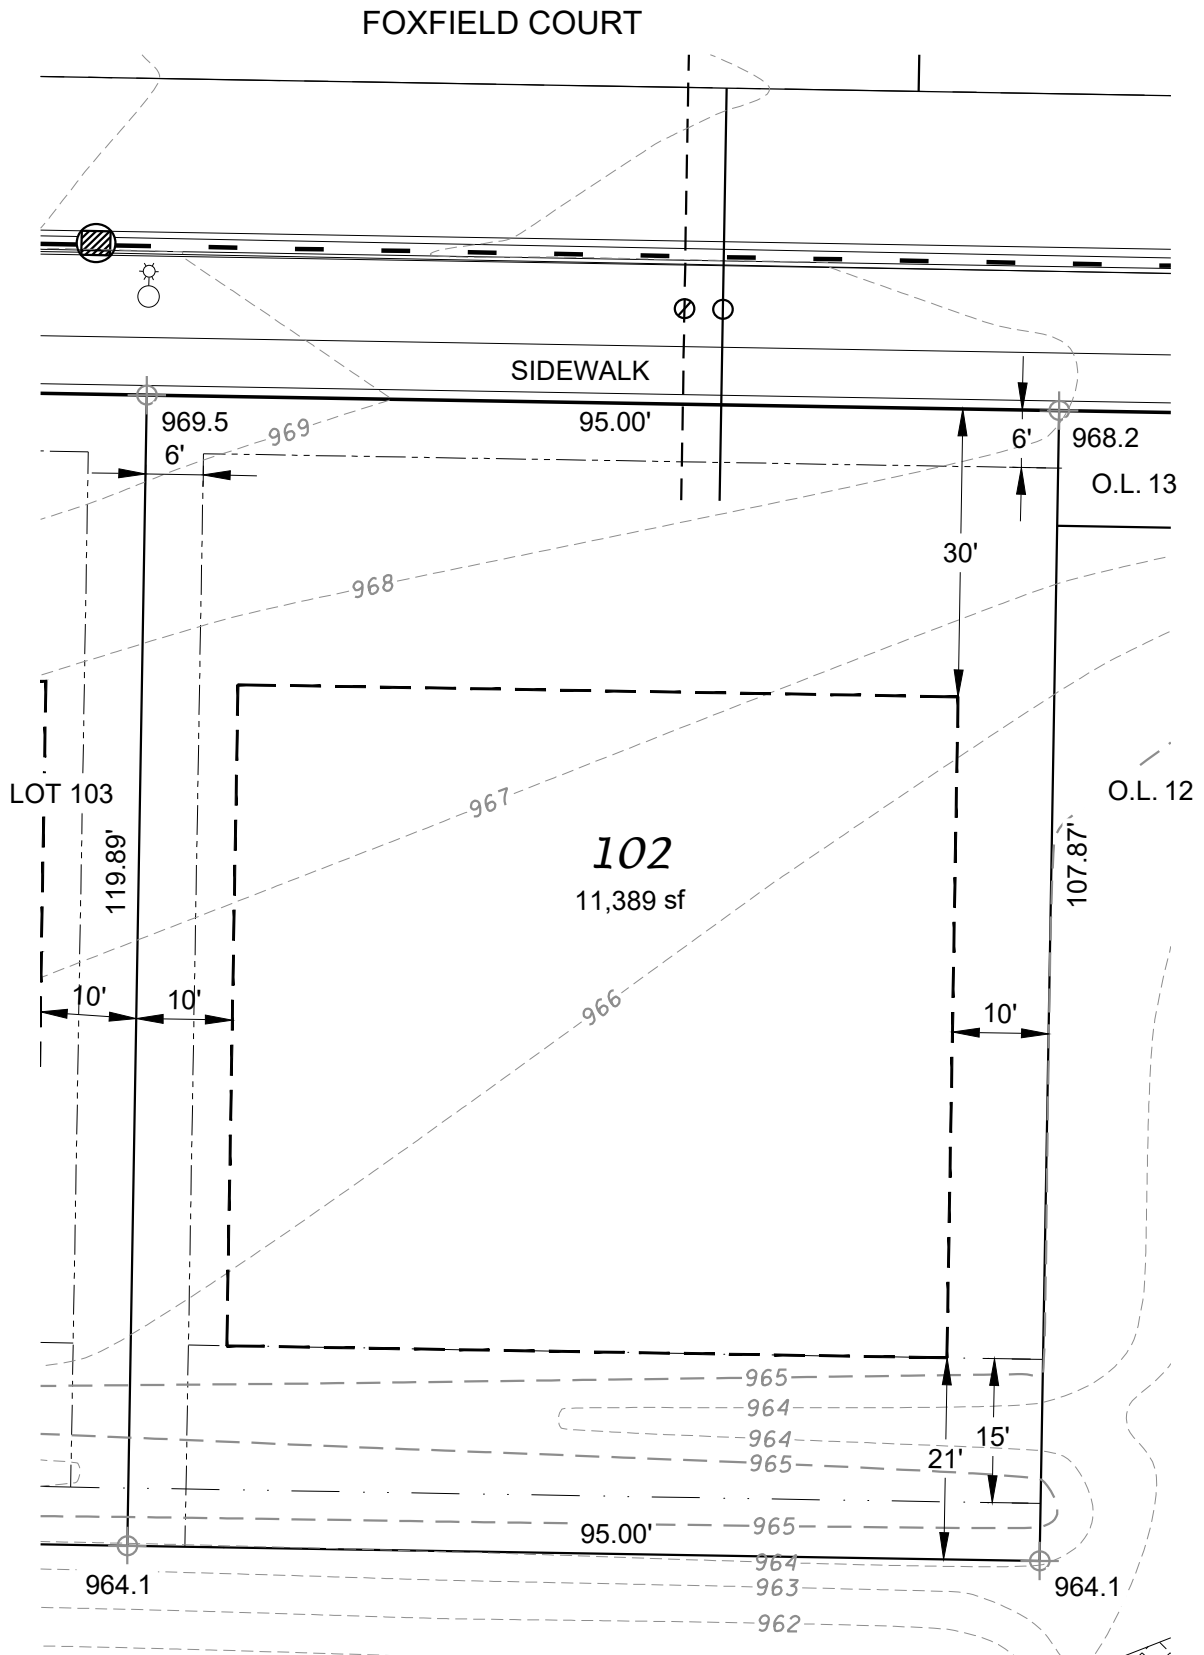

NOTE:
MINIMUM ELEVATION OF TOP OF
FOUNDATION WALL = 965.5

LEGEND

- | | |
|---------------|---|
| — x — x — | FENCE |
| — — — — — | BUILDING ENVELOPE |
| — — — — — | UTILITY EASEMENT |
| — — — — — W — | WATER LATERAL |
| — — — — — | SANITARY LATERAL |
| ⊕ 1010.96 | EXISTING LOT ELEVATION
ALONG PROPERTY LINE |



D'ONOFRIO KOTTKE AND ASSOCIATES, INC.

7530 Westward Way, Madison, WI 53717
Phone: 608.833.7530 • Fax: 608.833.1089


YOUR NATURAL RESOURCE FOR LAND DEVELOPMENT



0 20
Scale 1" = 20'

DATE: 06-27-25
F.N.: 22-05-143
DRAWN BY: DWS

LOT 103 - 3RD ADDITION TO AUTUMN RIDGE

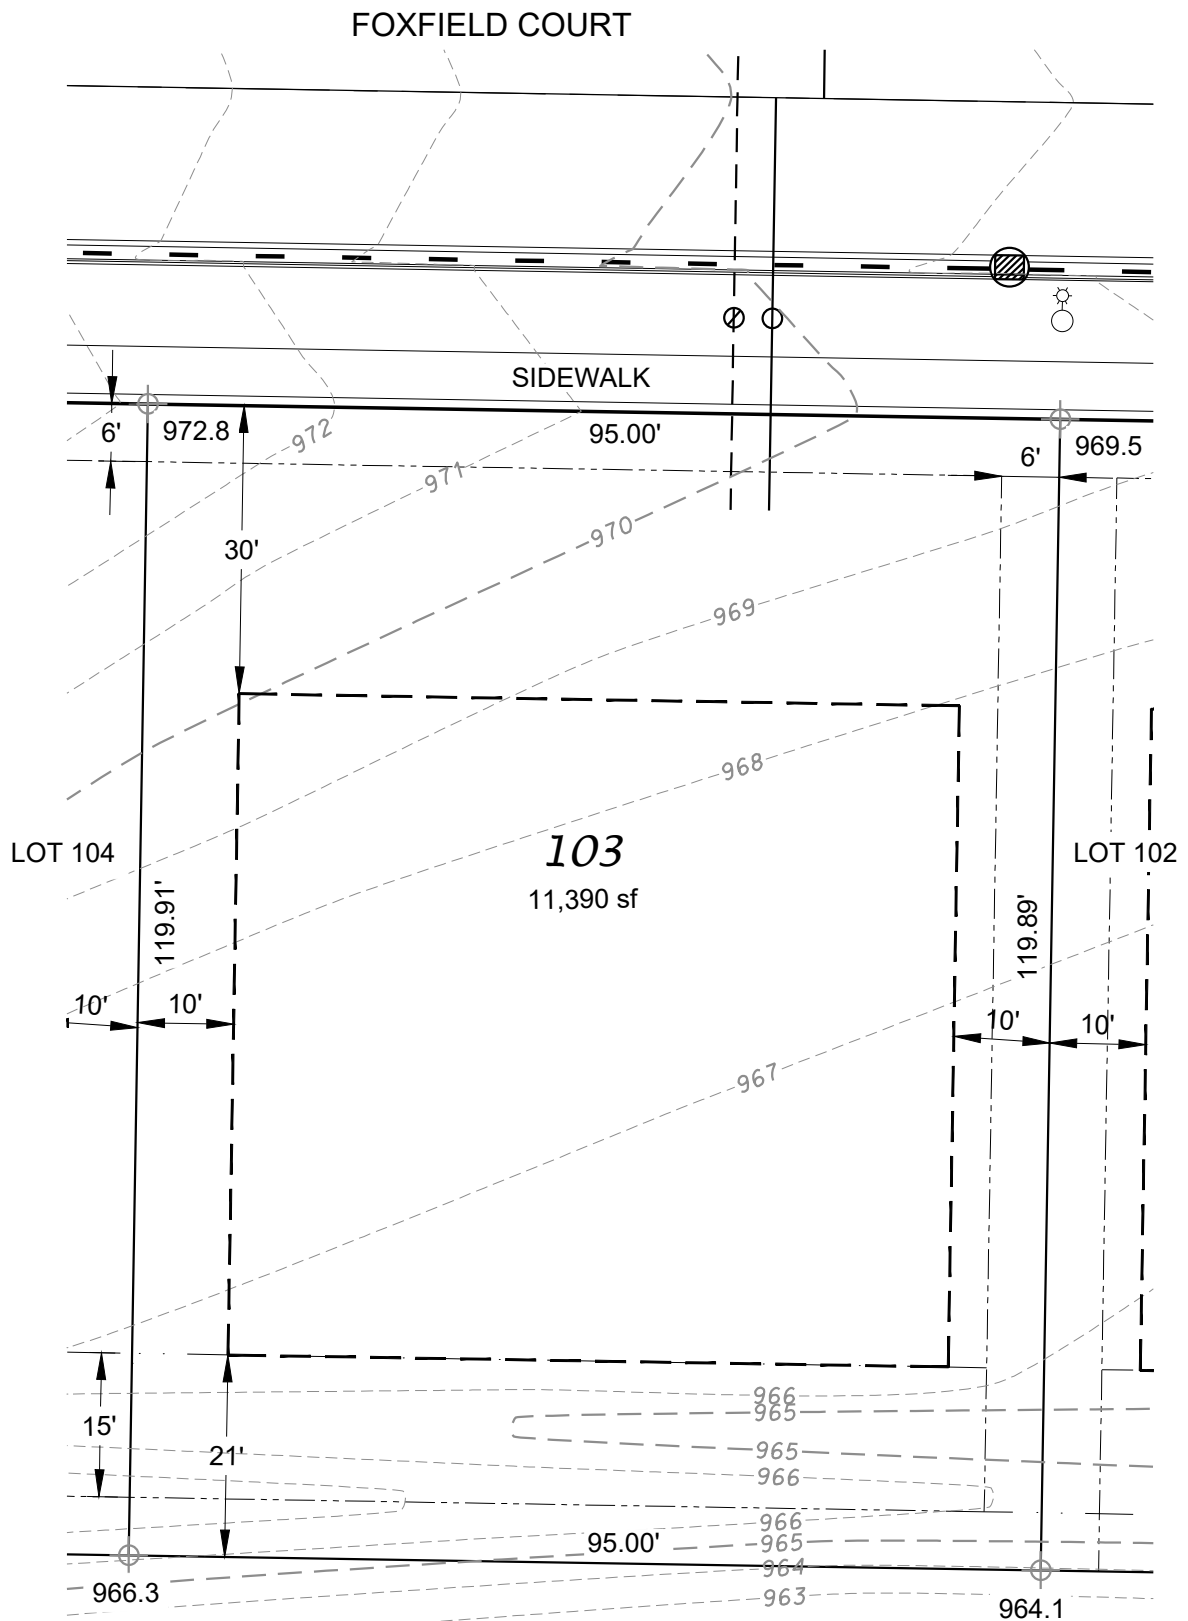

NOTE:
MINIMUM ELEVATION OF TOP OF
FOUNDATION WALL = 965.5

LEGEND

— x — x —	FENCE
— — — —	BUILDING ENVELOPE
— - - -	UTILITY EASEMENT
— — — — W —	WATER LATERAL
— — — —	SANITARY LATERAL
⊕ 1010.96	EXISTING LOT ELEVATION ALONG PROPERTY LINE

DATE: 06-27-25
F.N.: 22-05-143
DRAWN BY: DWS



D'ONOFRIO KOTTKE AND ASSOCIATES, INC.


7530 Westward Way, Madison, WI 53717
Phone: 608.833.7530 • Fax: 608.833.1089

YOUR NATURAL RESOURCE FOR LAND DEVELOPMENT



0 20
Scale 1" = 20'

LOT 104 - 3RD ADDITION TO AUTUMN RIDGE

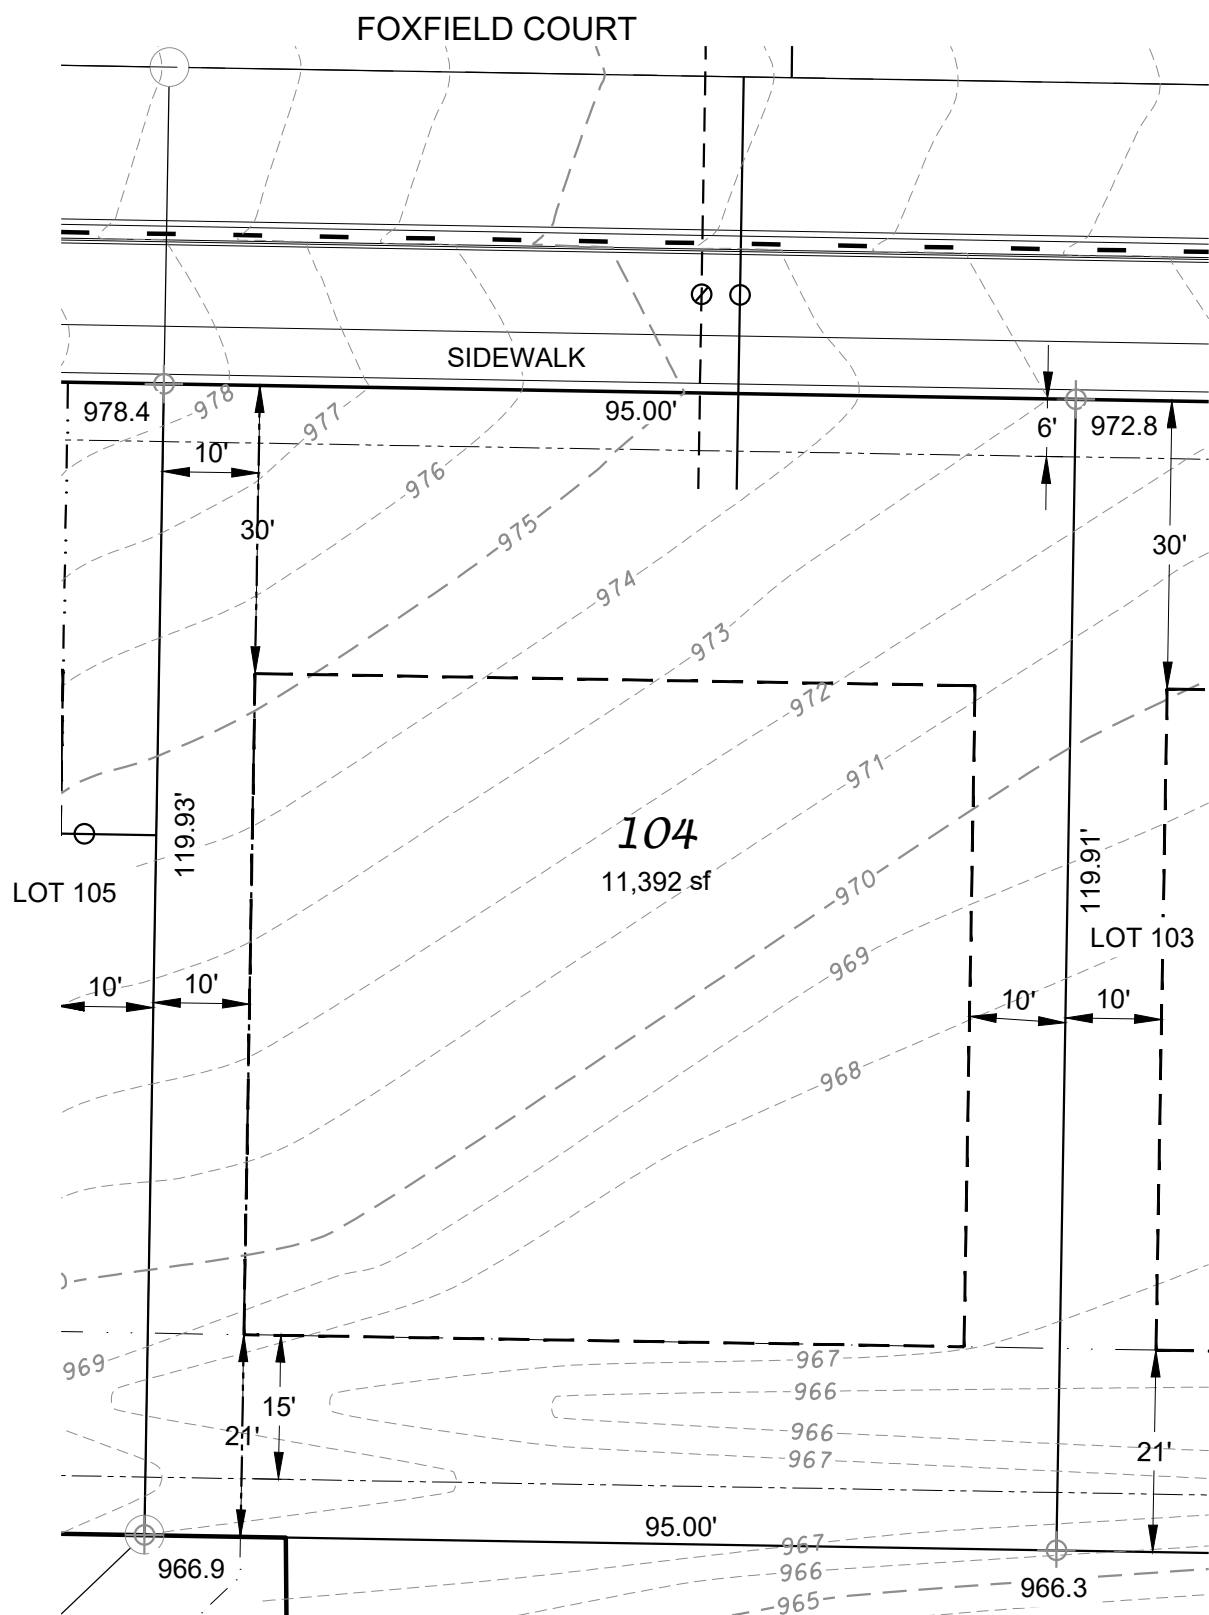


NOTE:
MINIMUM ELEVATION OF TOP OF
FOUNDATION WALL = 967.0

LEGEND

- x — FENCE
- - - - - BUILDING ENVELOPE
- - - - - UTILITY EASEMENT
- - - - - W - WATER LATERAL
- - - - - SANITARY LATERAL
- ⊕ 1010.96 EXISTING LOT ELEVATION
ALONG PROPERTY LINE


D'ONOFRIO KOTTKE AND ASSOCIATES, INC.

7530 Westward Way, Madison, WI 53717
Phone: 608.833.7530 • Fax: 608.833.1089
YOUR NATURAL RESOURCE FOR LAND DEVELOPMENT

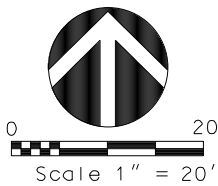

DATE: 06-27-25
F.N.: 22-05-143
DRAWN BY: DWS

LOT 105 - 3RD ADDITION TO AUTUMN RIDGE

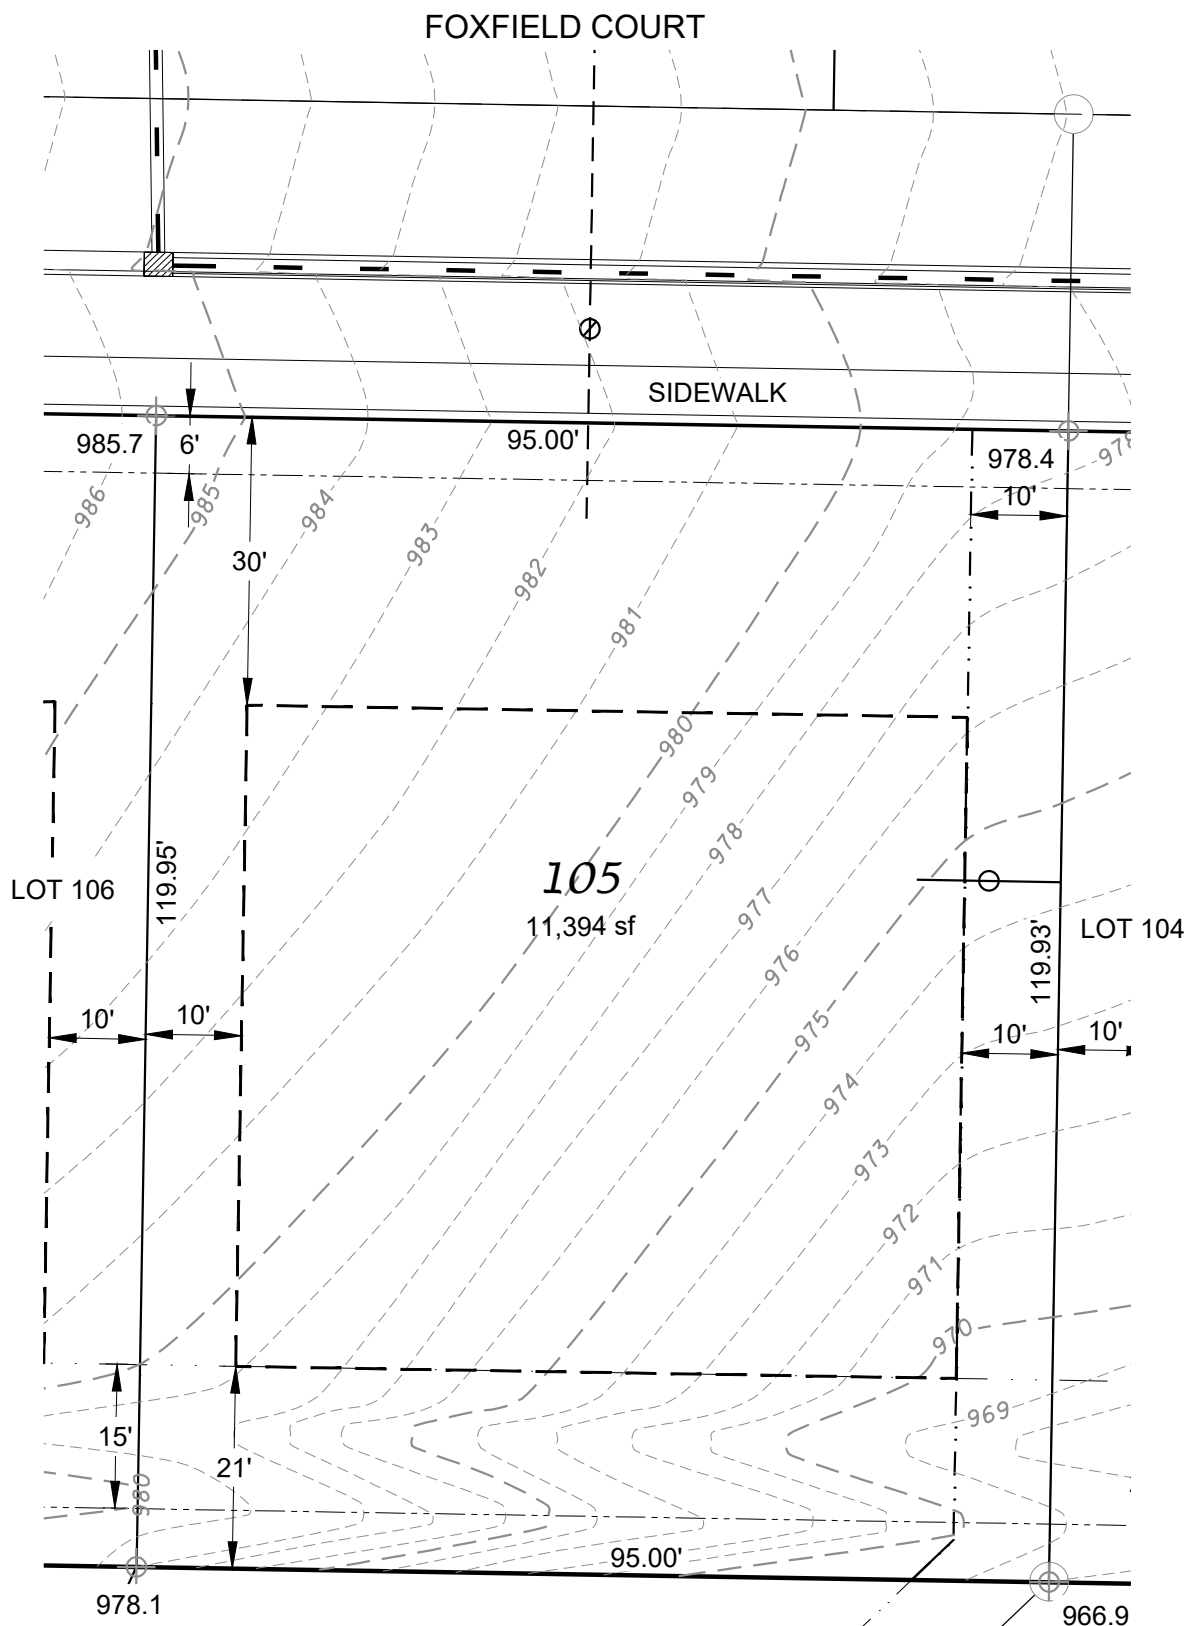

NOTE:
MINIMUM ELEVATION OF TOP OF
FOUNDATION WALL = 970.0

LEGEND

— x — x —	FENCE
— — — — —	BUILDING ENVELOPE
— — — — —	UTILITY EASEMENT
— — — — — W —	WATER LATERAL
— — — — —	SANITARY LATERAL
⊕ 1010.96	EXISTING LOT ELEVATION ALONG PROPERTY LINE

DATE: 06-27-25
F.N.: 22-05-143
DRAWN BY: DWS



D'ONOFRIO KOTTKE AND ASSOCIATES, INC.

7530 Westward Way, Madison, WI 53717
Phone: 608.833.7530 • Fax: 608.833.1089

YOUR NATURAL RESOURCE FOR LAND DEVELOPMENT



0 20
Scale 1" = 20'

DATE: 06-27-25
F.N.: 22-05-143
DRAWN BY: DWS

7530 Westward Way, Madison, WI 53717
Phone: 608.833.7530 • Fax: 608.833.1089
YOUR NATURAL RESOURCE FOR LAND DEVELOPMENT

