


LOT 1 - AUTUMN RIDGE PLOT PLAN

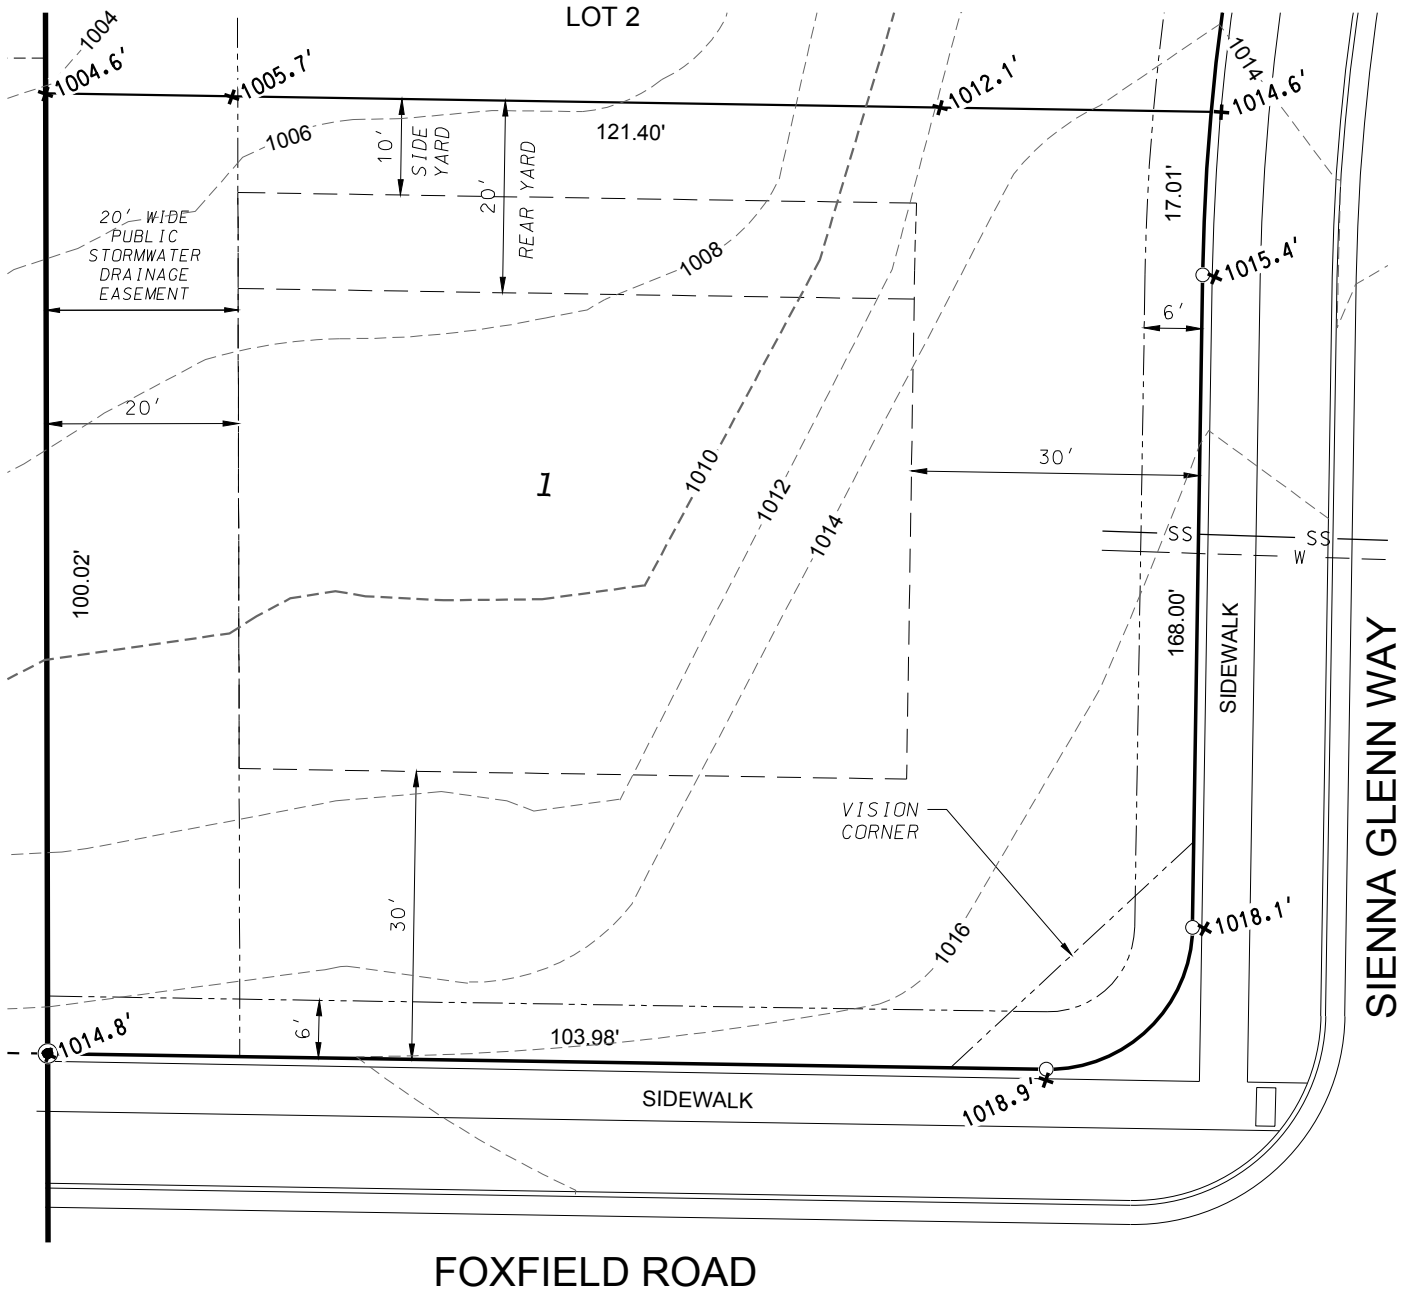



NOTE:
MINIMUM ELEVATION OF TOP OF
FOUNDATION WALL = 1007.6

LEGEND

- BUILDING ENVELOPE
- UTILITY EASEMENT
- ×1019.2' PROPOSED LOT ELEVATION
ALONG PROPERTY LINE

D'ONOFRIO KOTTKE AND ASSOCIATES, INC.
 7530 Westward Way, Madison, WI 53717
 Phone: 608.833.7530 • Fax: 608.833.1089
 YOUR NATURAL RESOURCE FOR LAND DEVELOPMENT


 0 20

 Scale 1" = 20'

DATE: 12-11-18
REV.

F.N.: 17-05-120

DRAWN BY: KRG