


# LOT 2 - AUTUMN RIDGE PLOT PLAN

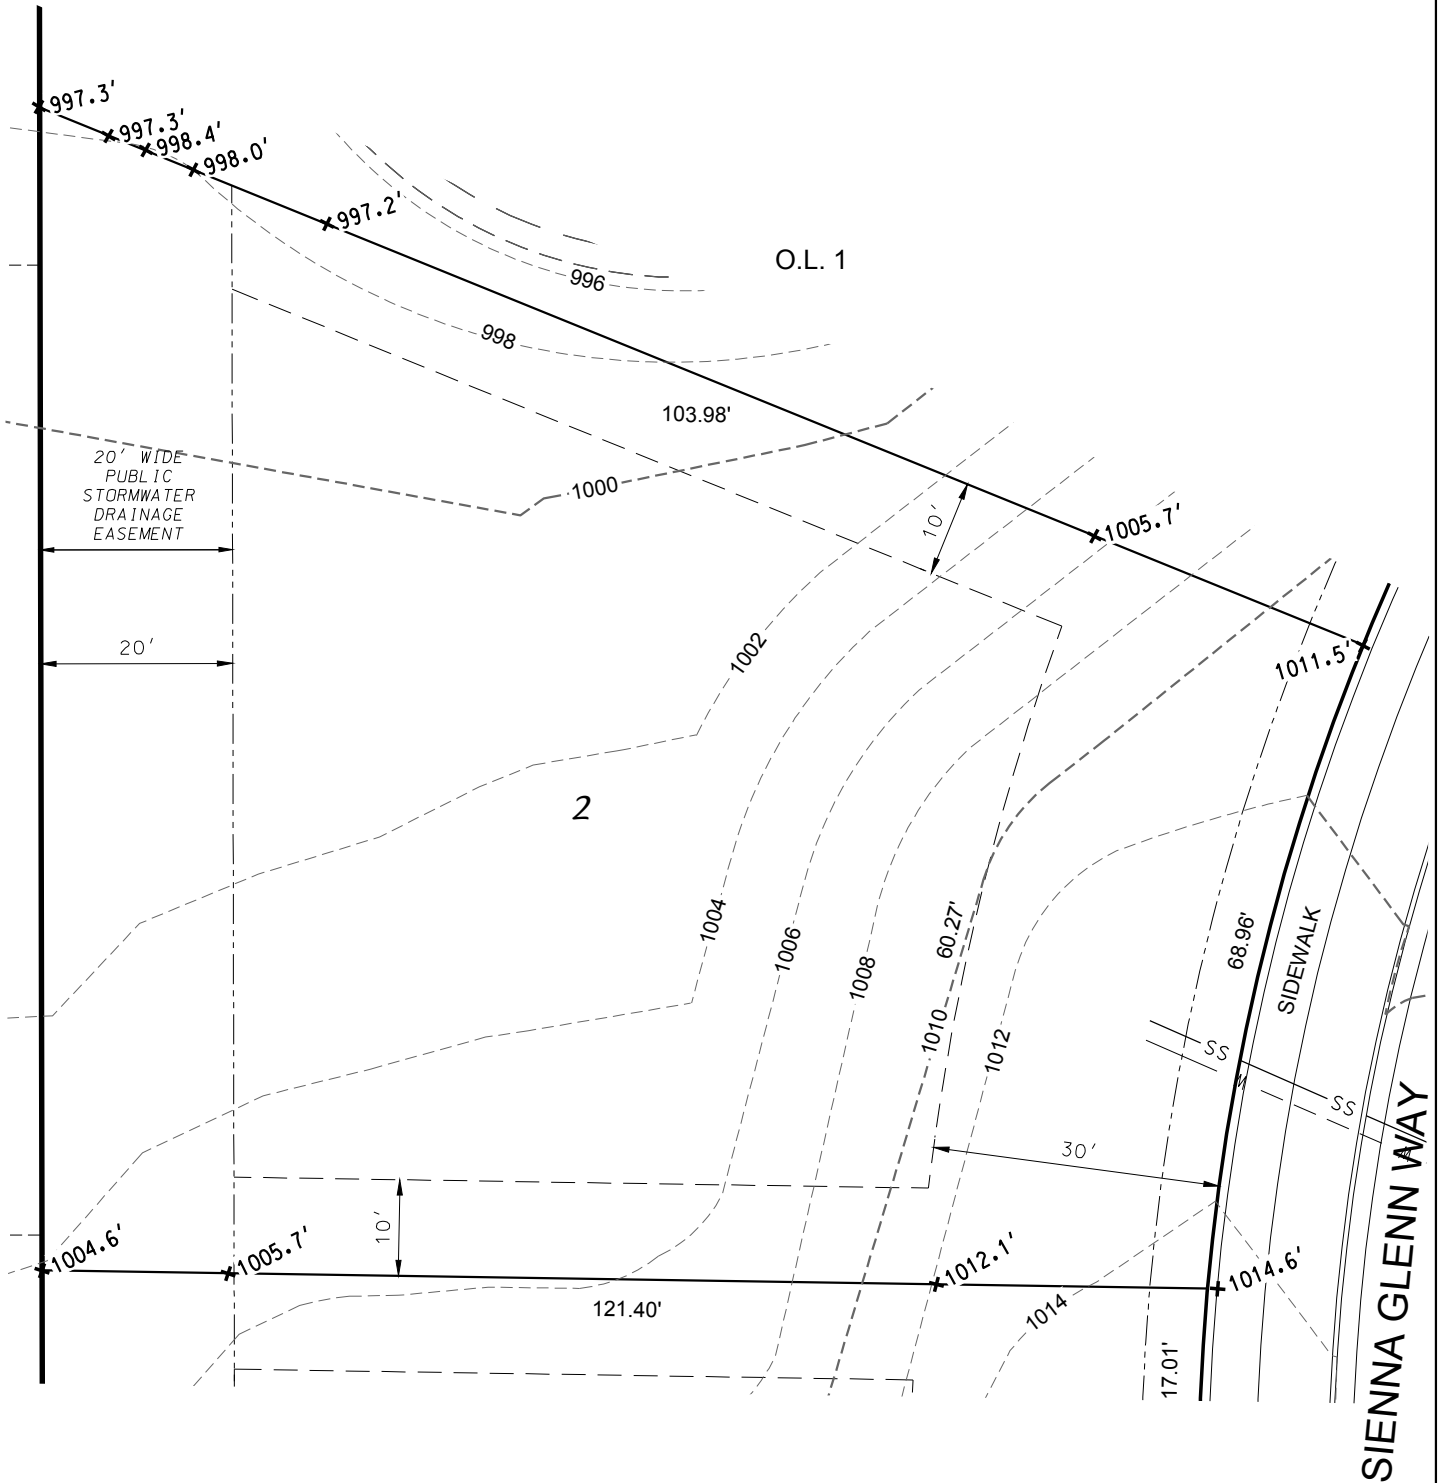

NOTE:  
MINIMUM ELEVATION OF TOP OF  
FOUNDATION WALL = 998.8

LEGEND

- BUILDING ENVELOPE
- UTILITY EASEMENT
- x1019.2' PROPOSED LOT ELEVATION  
ALONG PROPERTY LINE



**D'ONOFRIO KOTTKE AND ASSOCIATES, INC.**

7530 Westward Way, Madison, WI 53717  
Phone: 608.833.7530 • Fax: 608.833.1089

**YOUR NATURAL RESOURCE FOR LAND DEVELOPMENT**



Scale 1" = 20'

DATE: 12-11-18  
REV.

F.N.: 17-05-120

DRAWN BY: KRG

U:/USER/1705120/DRAWINGS/LOT DETAILS.DWG