


LOT 35 - AUTUMN RIDGE PLOT PLAN

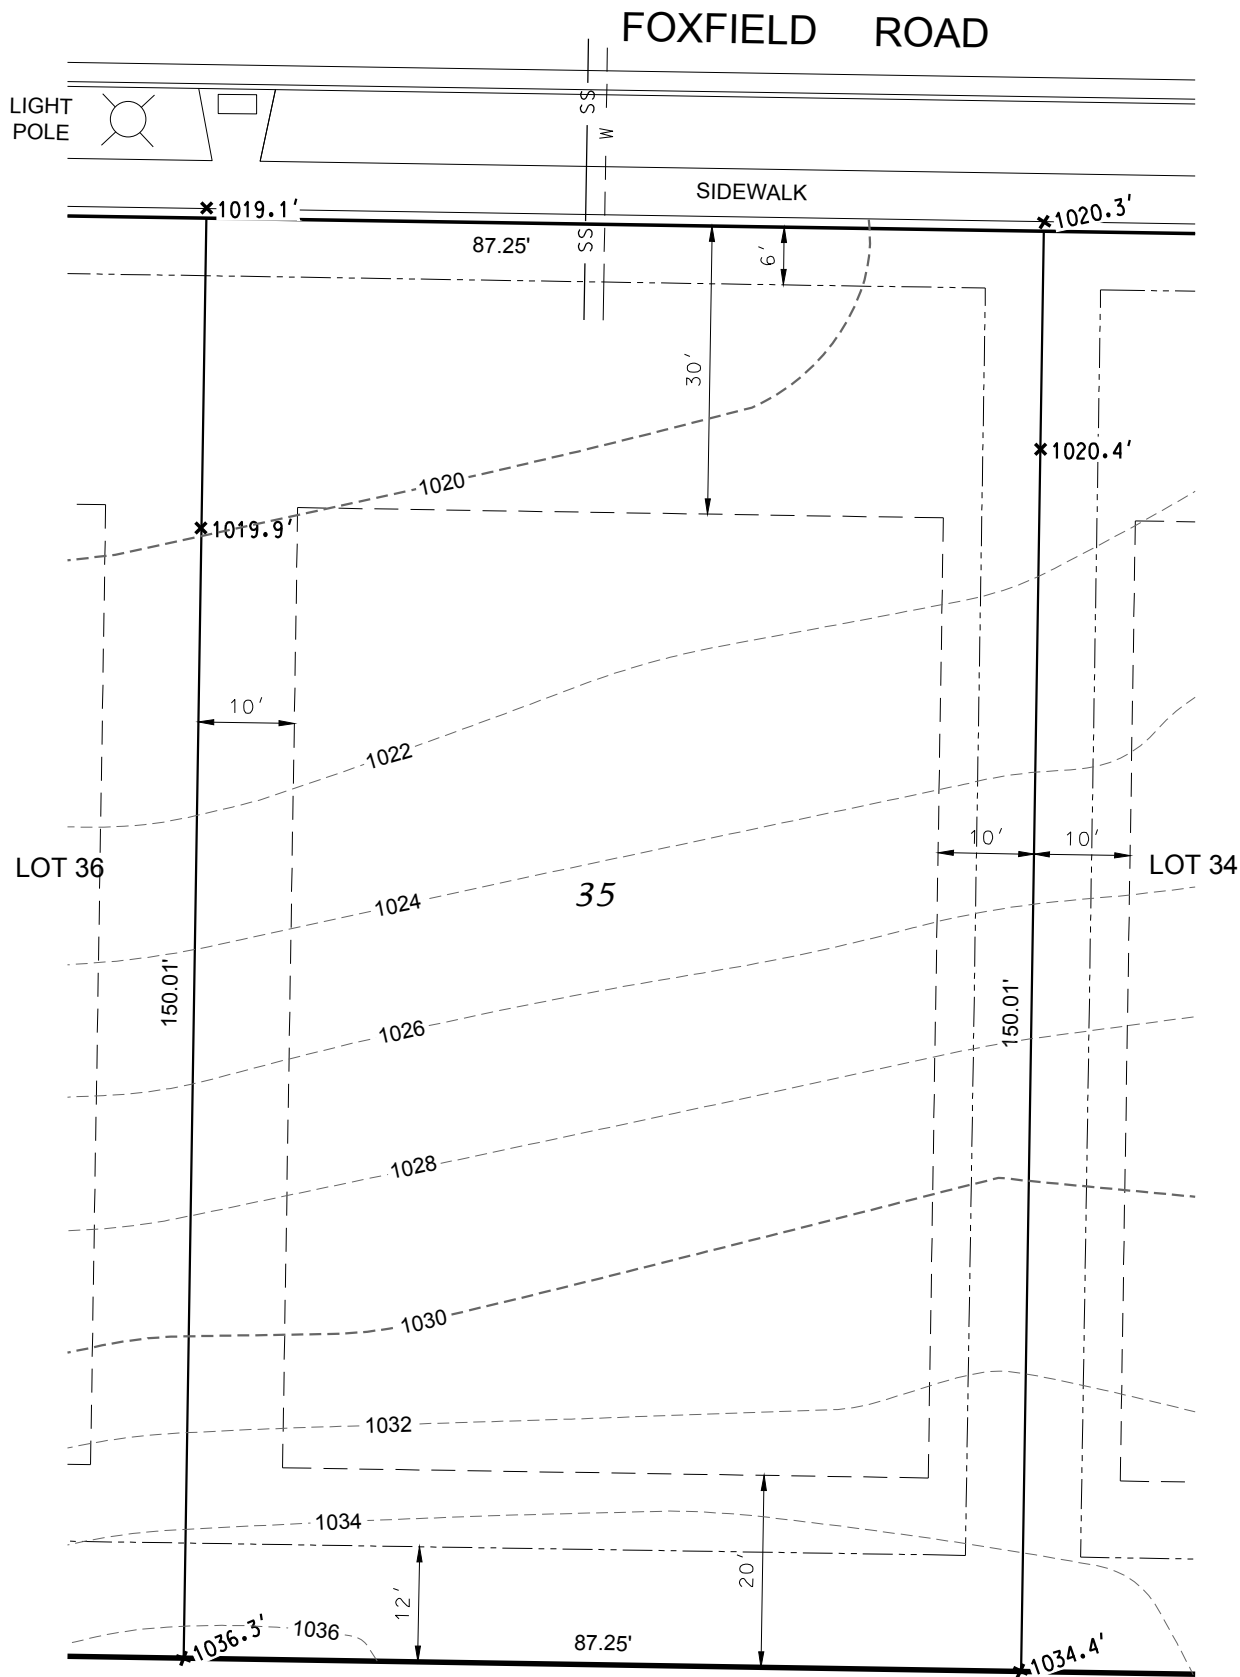

LEGEND

NOTE:
MINIMUM ELEVATION OF TOP OF
FOUNDATION WALL = 1020.8

- BUILDING ENVELOPE
- .-.- UTILITY EASEMENT
- *1019.2' PROPOSED LOT ELEVATION
ALONG PROPERTY LINE



D'ONOFRIO KOTTKE AND ASSOCIATES, INC.

7530 Westward Way, Madison, WI 53717
Phone: 608.833.7530 • Fax: 608.833.1089

YOUR NATURAL RESOURCE FOR LAND DEVELOPMENT



0 20
Scale 1" = 20'

DATE: 12-11-18
REV.

F.N.: 17-05-120

DRAWN BY: KRG

U:/USER/1705120/DRAWINGS/LOT_DETAILS.DWG