


LOT 36 - AUTUMN RIDGE PLOT PLAN

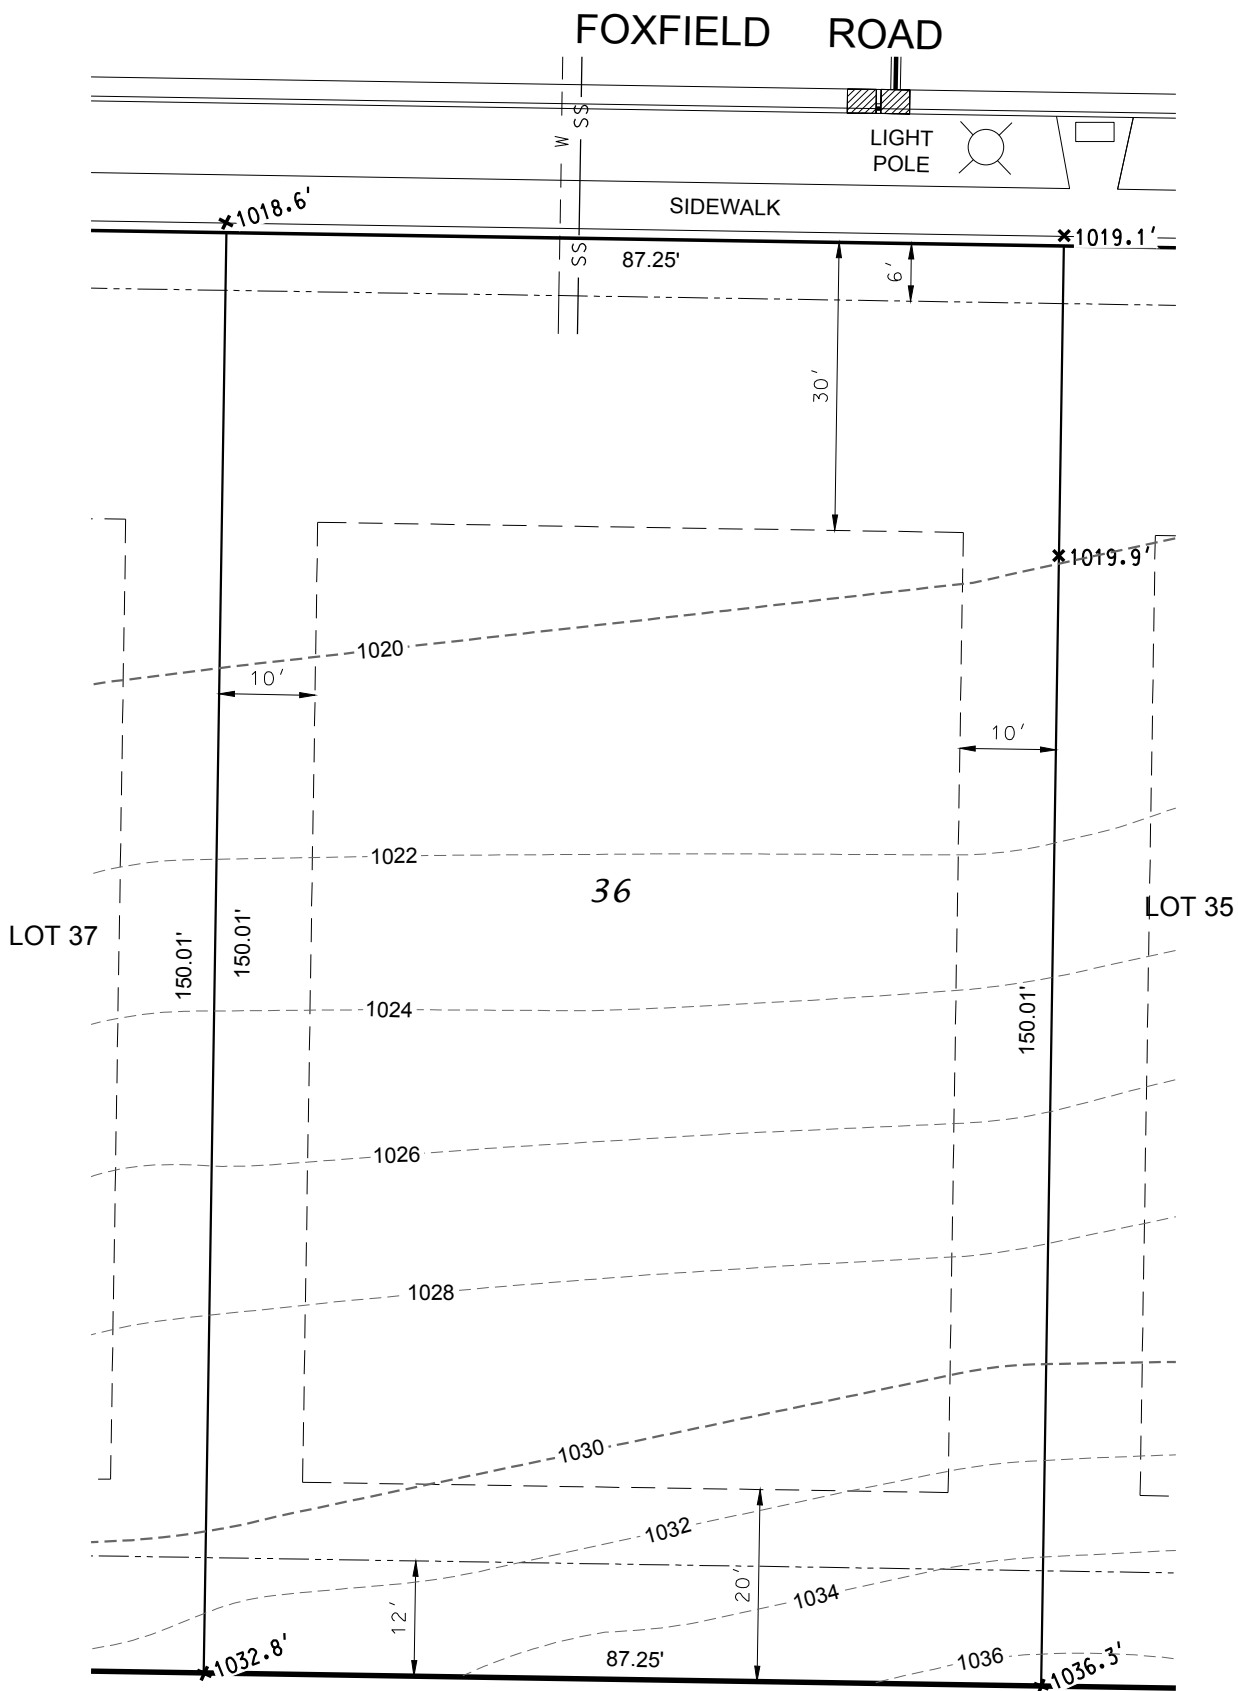

NOTE:
MINIMUM ELEVATION OF TOP OF
FOUNDATION WALL = 1020.1

LEGEND


- BUILDING ENVELOPE
- - - UTILITY EASEMENT
- PROPOSED LOT ELEVATION
ALONG PROPERTY LINE

x1019.2'

D'ONOFRIO KOTTKE AND ASSOCIATES, INC.

7530 Westward Way, Madison, WI 53717
Phone: 608.833.7530 • Fax: 608.833.1089

YOUR NATURAL RESOURCE FOR LAND DEVELOPMENT

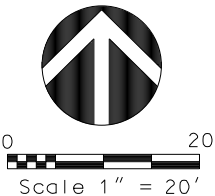

DATE: 12-11-18
REV.

F.N.: 17-05-120

DRAWN BY: KRG