


LOT 22 - AUTUMN RIDGE

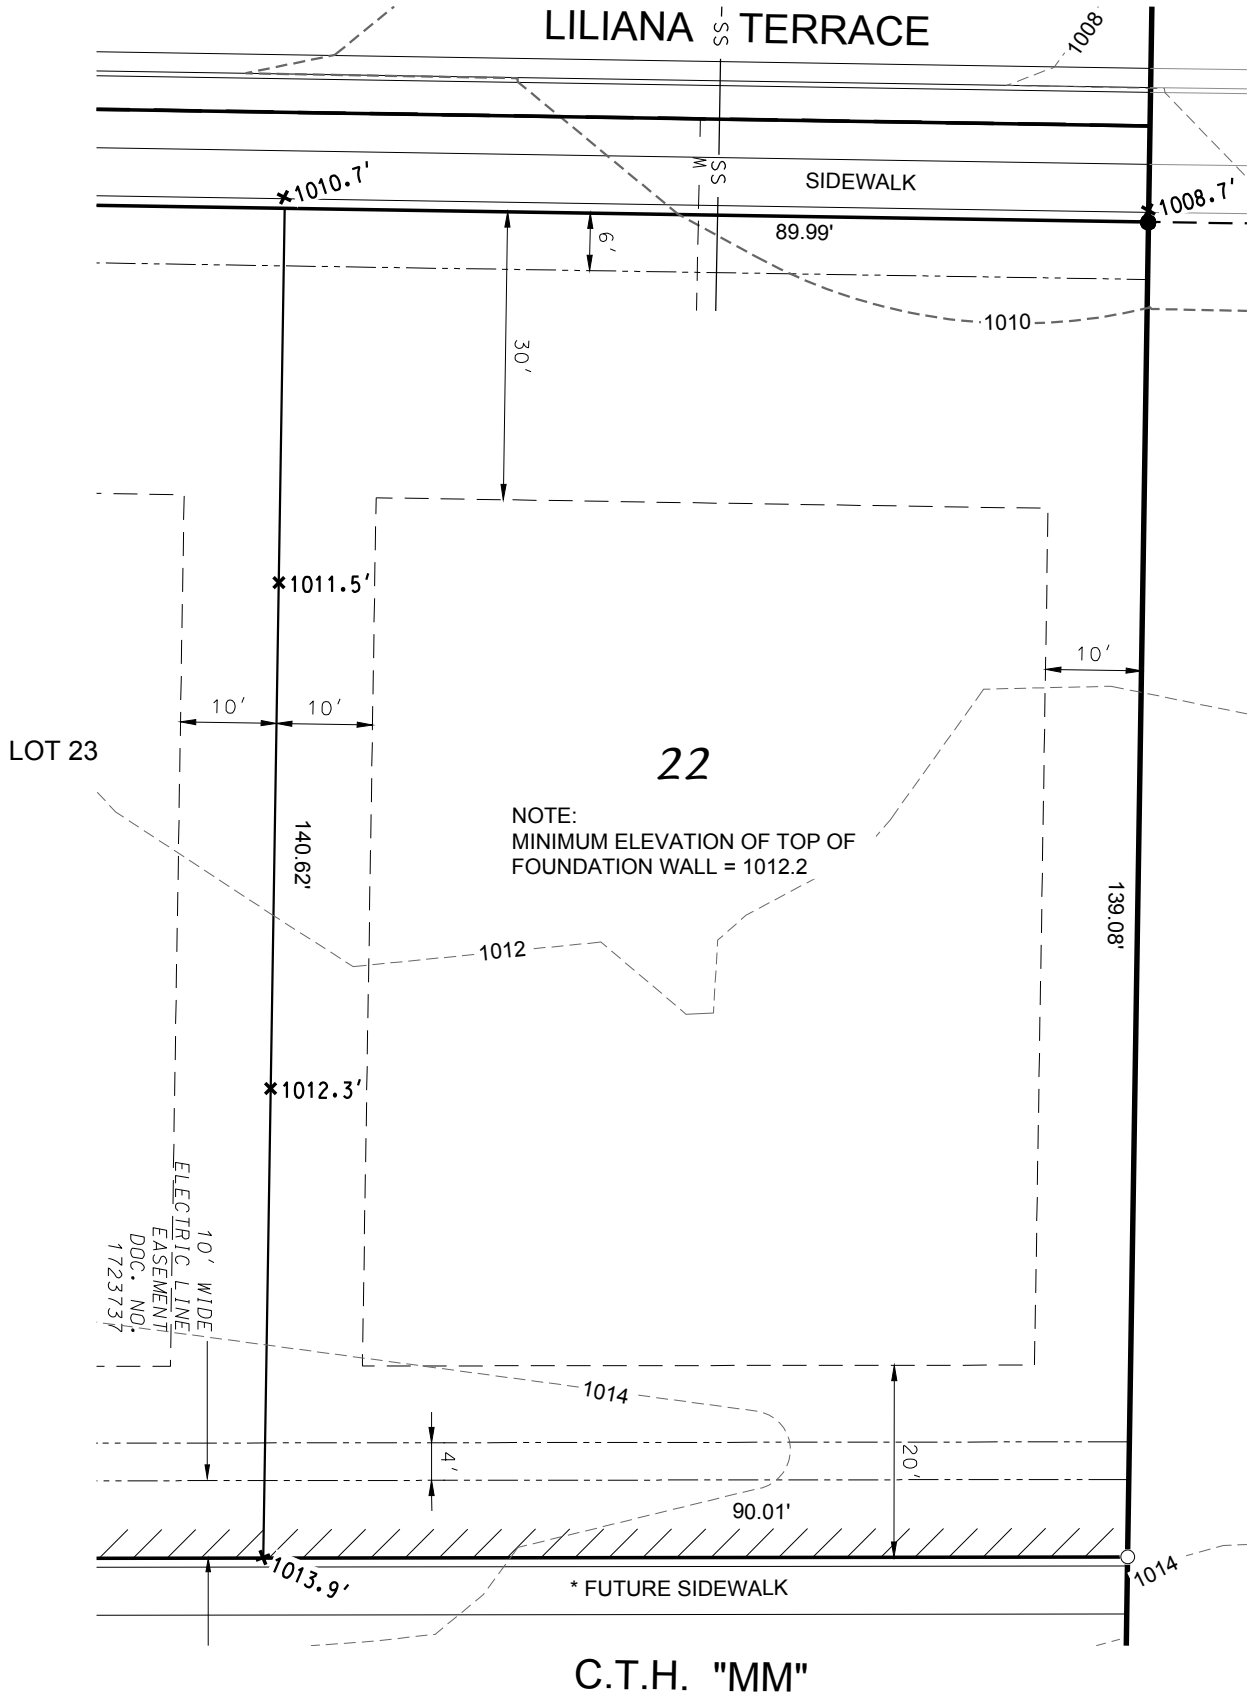

LEGEND

- BUILDING ENVELOPE
- - - UTILITY EASEMENT
- *1010.3' PROPOSED LOT ELEVATION ALONG PROPERTY LINE
- //// NO VEHICULAR ACCESS

*** NOTE:**
SIDEWALK TO BE CONSTRUCTED AS PART OF FUTURE PHASE. TEMPORARY EASEMENT WILL BE REQUIRED TO BUILD AND GRADE SIDEWALK.

DATE: 07-11-19

REV.

F.N.: 17-05-120

DRAWN BY: KRG

D'ONOFRIO KOTTKE AND ASSOCIATES, INC.
7530 Westward Way, Madison, WI 53717
Phone: 608.833.7530 • Fax: 608.833.1089
YOUR NATURAL RESOURCE FOR LAND DEVELOPMENT

