


LOT 23 - AUTUMN RIDGE

LILIANA TERRACE

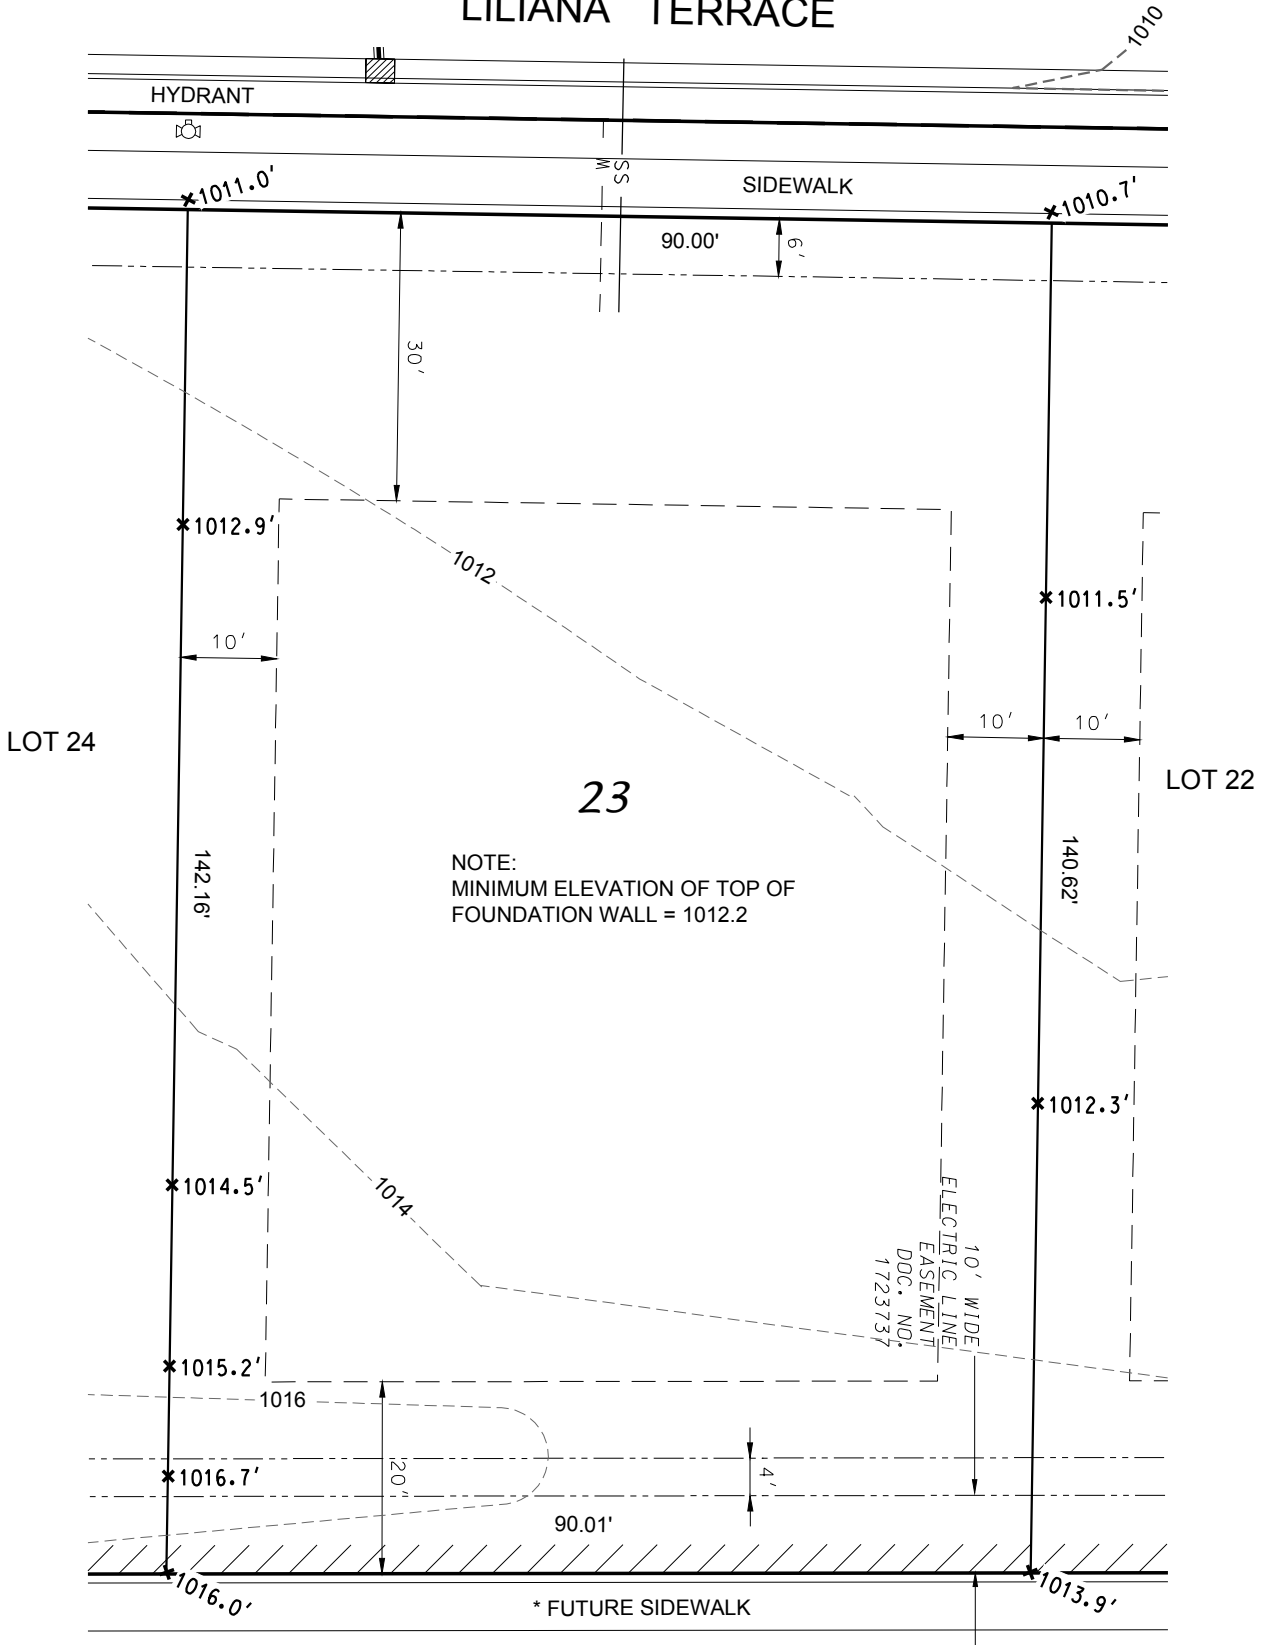

C.T.H. "MM"

LEGEND

- BUILDING ENVELOPE
- - - UTILITY EASEMENT
- *1010.3' PROPOSED LOT ELEVATION
- /// ALONG PROPERTY LINE
- /// NO VEHICULAR ACCESS

* NOTE:
SIDEWALK TO BE CONSTRUCTED AS PART
OF FUTURE PHASE. TEMPORARY EASEMENT
WILL BE REQUIRED TO BUILD AND GRADE
SIDEWALK.

DATE: 07-11-19

REV.

F.N.: 17-05-120

DRAWN BY: KRG



D'ONOFRIO KOTTKE AND ASSOCIATES, INC.

7530 Westward Way, Madison, WI 53717
Phone: 608.833.7530 • Fax: 608.833.1089

YOUR NATURAL RESOURCE FOR LAND DEVELOPMENT



0 20
Scale 1" = 20'