


LOT 38 - AUTUMN RIDGE PLOT PLAN

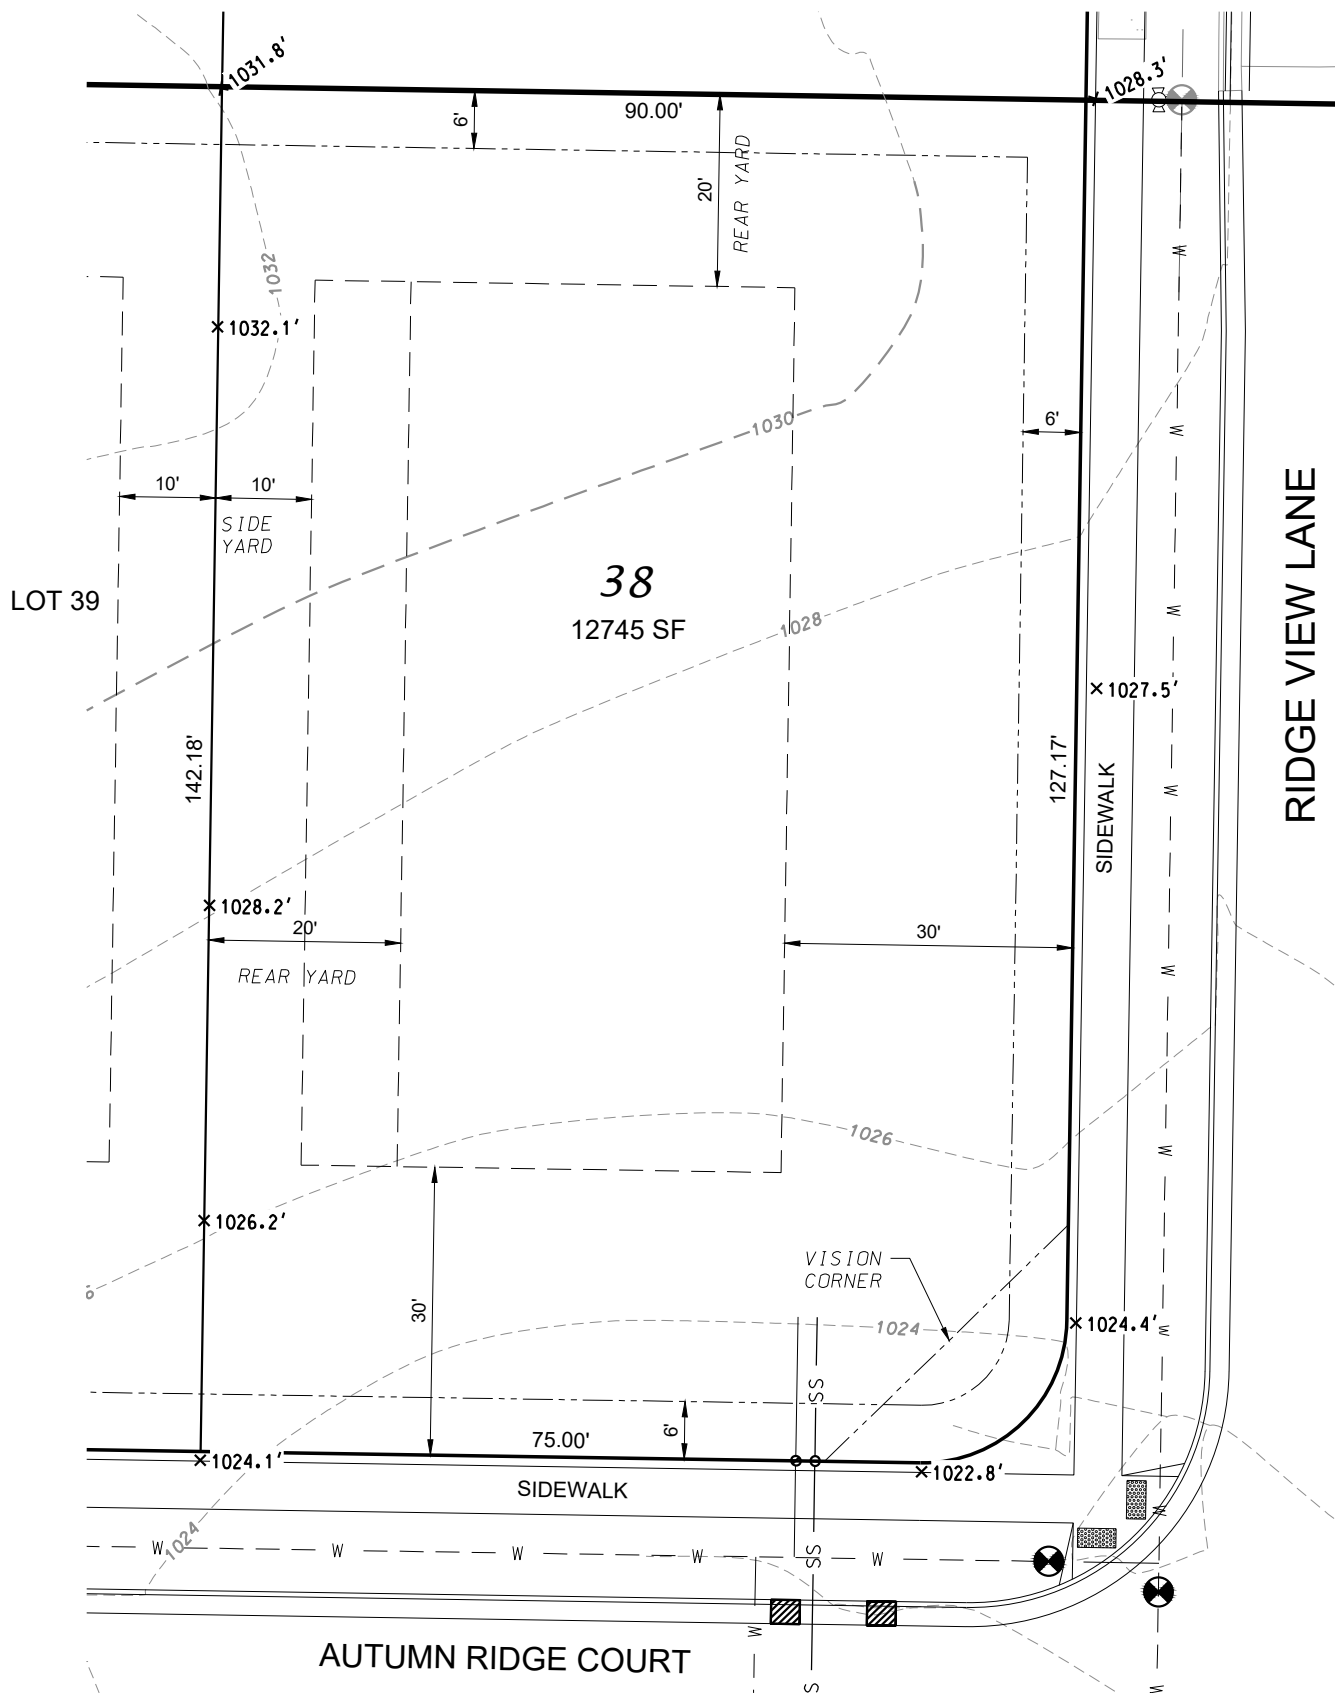


NOTE:
MINIMUM ELEVATION OF TOP OF
FOUNDATION WALL = 1024.0

<u>LEGEND</u>	
---	BUILDING ENVELOPE
---	UTILITY EASEMENT
---	WATER LATERAL
---	SANITARY LATERAL
1020.3'	PROPOSED LOT ELEVATION ALONG PROPERTY LINE

D'ONOFRIO KOTKE AND ASSOCIATES, INC.

7530 Westward Way, Madison, WI 53717
Phone: 608.833.7530 • Fax: 608.833.1089
YOUR NATURAL RESOURCE FOR LAND DEVELOPMENT

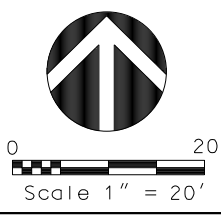

DATE: 01-13-22
REV.

F.N.: 20-05-162

DRAWN BY: KRG