


# LOT 39 - AUTUMN RIDGE PLOT PLAN

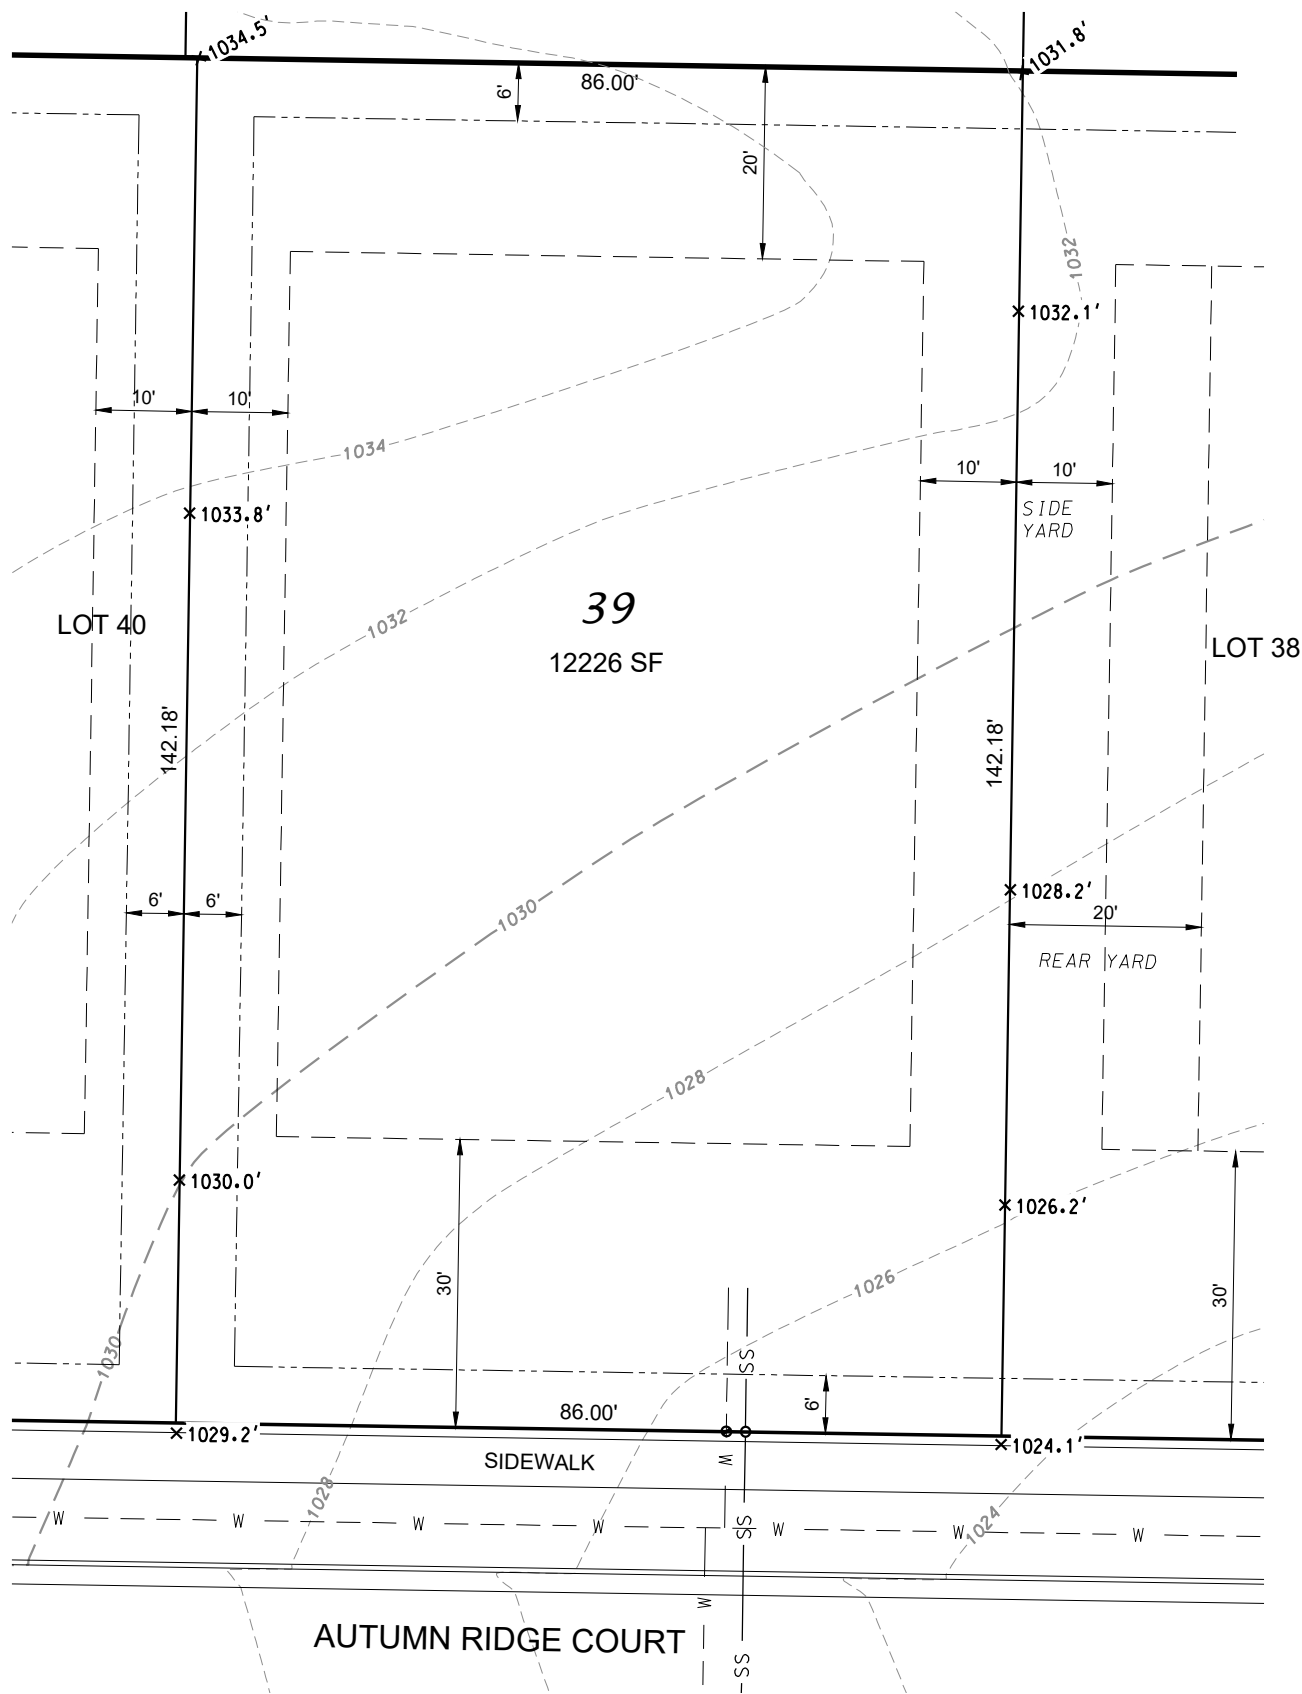

### LEGEND

- BUILDING ENVELOPE
- UTILITY EASEMENT
- W ----- WATER LATERAL
- SS ----- SANITARY LATERAL
- PROPOSED LOT ELEVATION ALONG PROPERTY LINE

NOTE:  
MINIMUM ELEVATION OF TOP OF  
FOUNDATION WALL = 1025.5

1020.3'

**D'ONOFRIO KOTTKE AND ASSOCIATES, INC.**

7530 Westward Way, Madison, WI 53717  
Phone: 608.833.7530 • Fax: 608.833.1089

**YOUR NATURAL RESOURCE FOR LAND DEVELOPMENT**



0 20  
Scale 1" = 20'

DATE: 01-13-22  
REV.

F.N.: 20-05-162

DRAWN BY: KRG