


LOT 40 - AUTUMN RIDGE PLOT PLAN

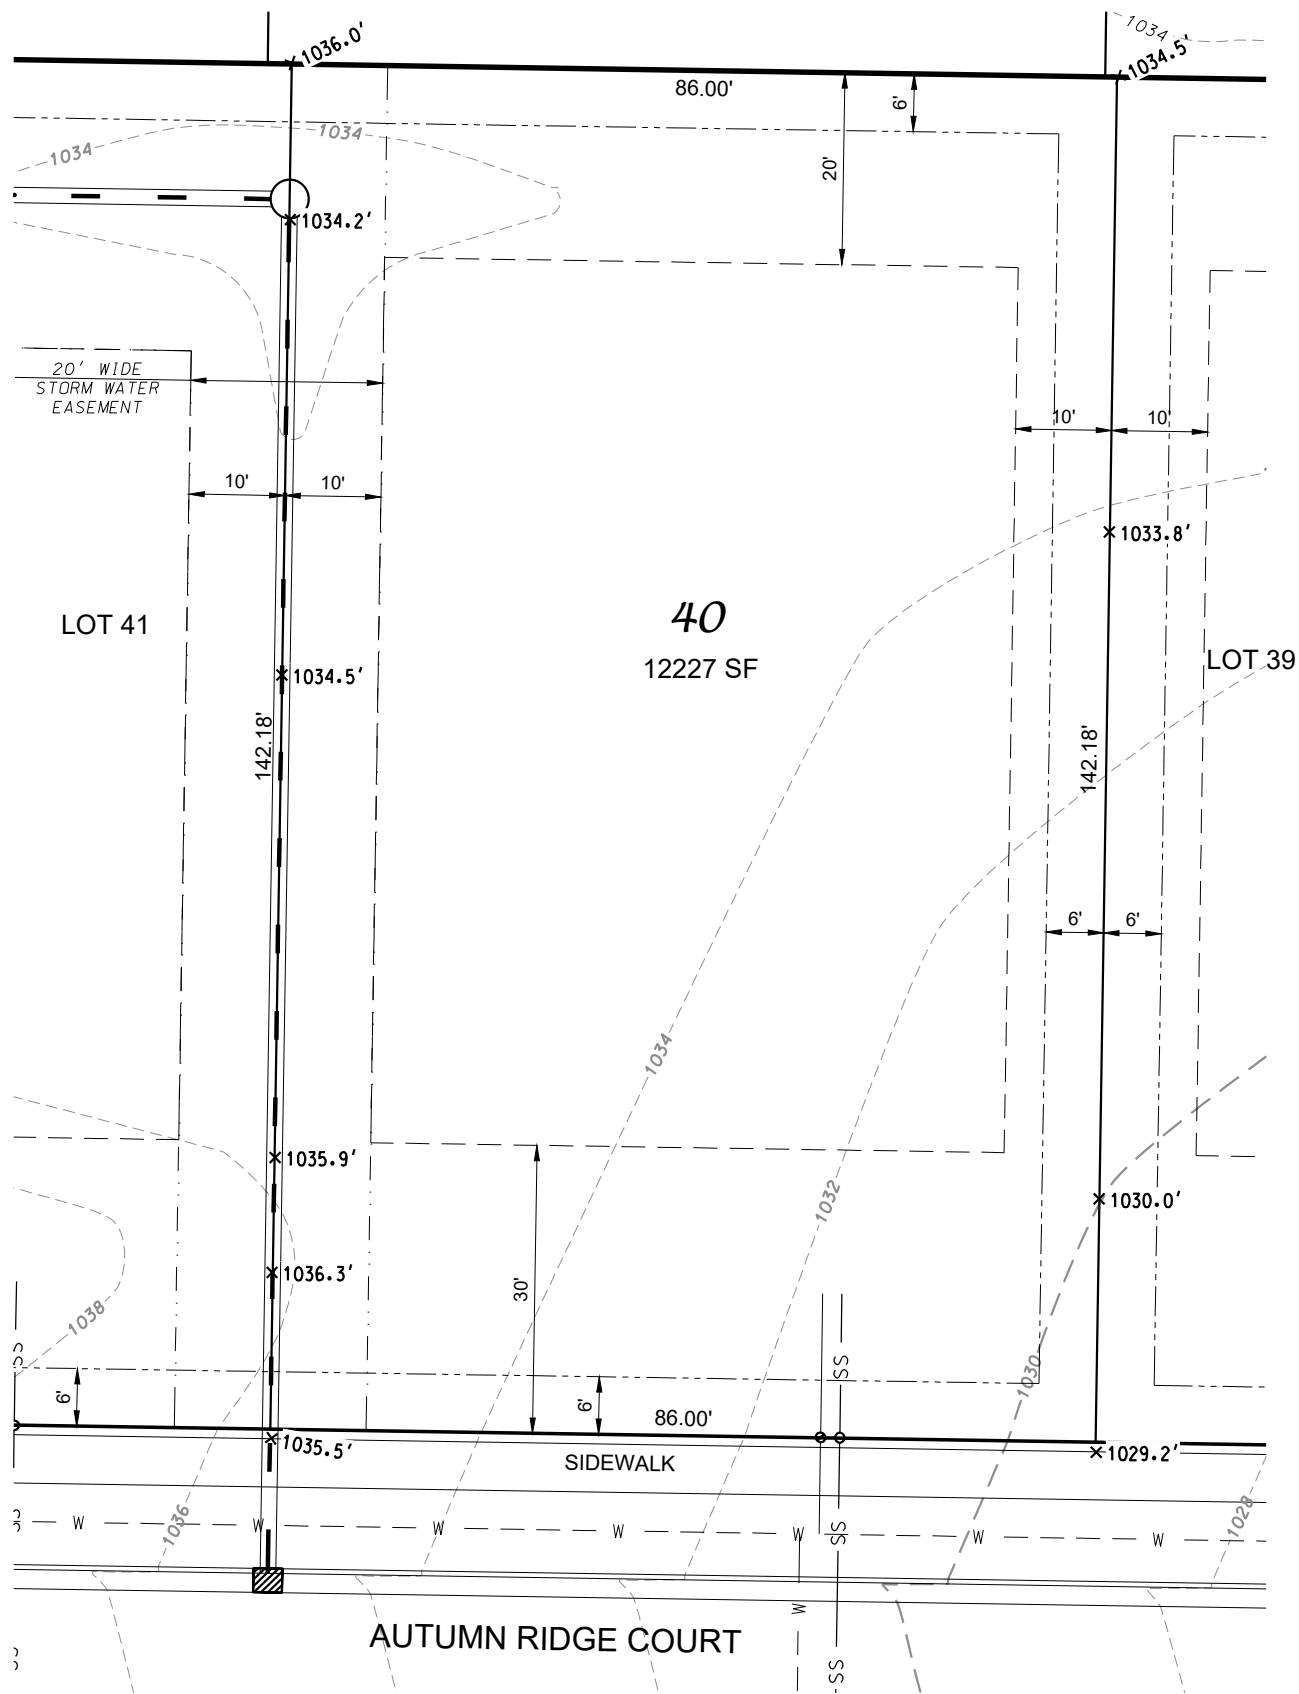

NOTE:
MINIMUM ELEVATION OF TOP OF
FOUNDATION WALL = 1030.5

LEGEND

- BUILDING ENVELOPE
- UTILITY EASEMENT
- W ----- WATER LATERAL
- SS ----- SANITARY LATERAL
- PROPOSED LOT ELEVATION
ALONG PROPERTY LINE

1020.3'

D'ONOFRIO KOTTKE AND ASSOCIATES, INC.

7530 Westward Way, Madison, WI 53717
Phone: 608.833.7530 • Fax: 608.833.1089

YOUR NATURAL RESOURCE FOR LAND DEVELOPMENT



0 20
Scale 1" = 20'

DATE: 01-13-22
REV.

F.N.: 20-05-162

DRAWN BY: KRG

U:/USER/2005162/DRAWINGS/LOT_DETAILS.DWG