


# LOT 47 - AUTUMN RIDGE PLOT PLAN

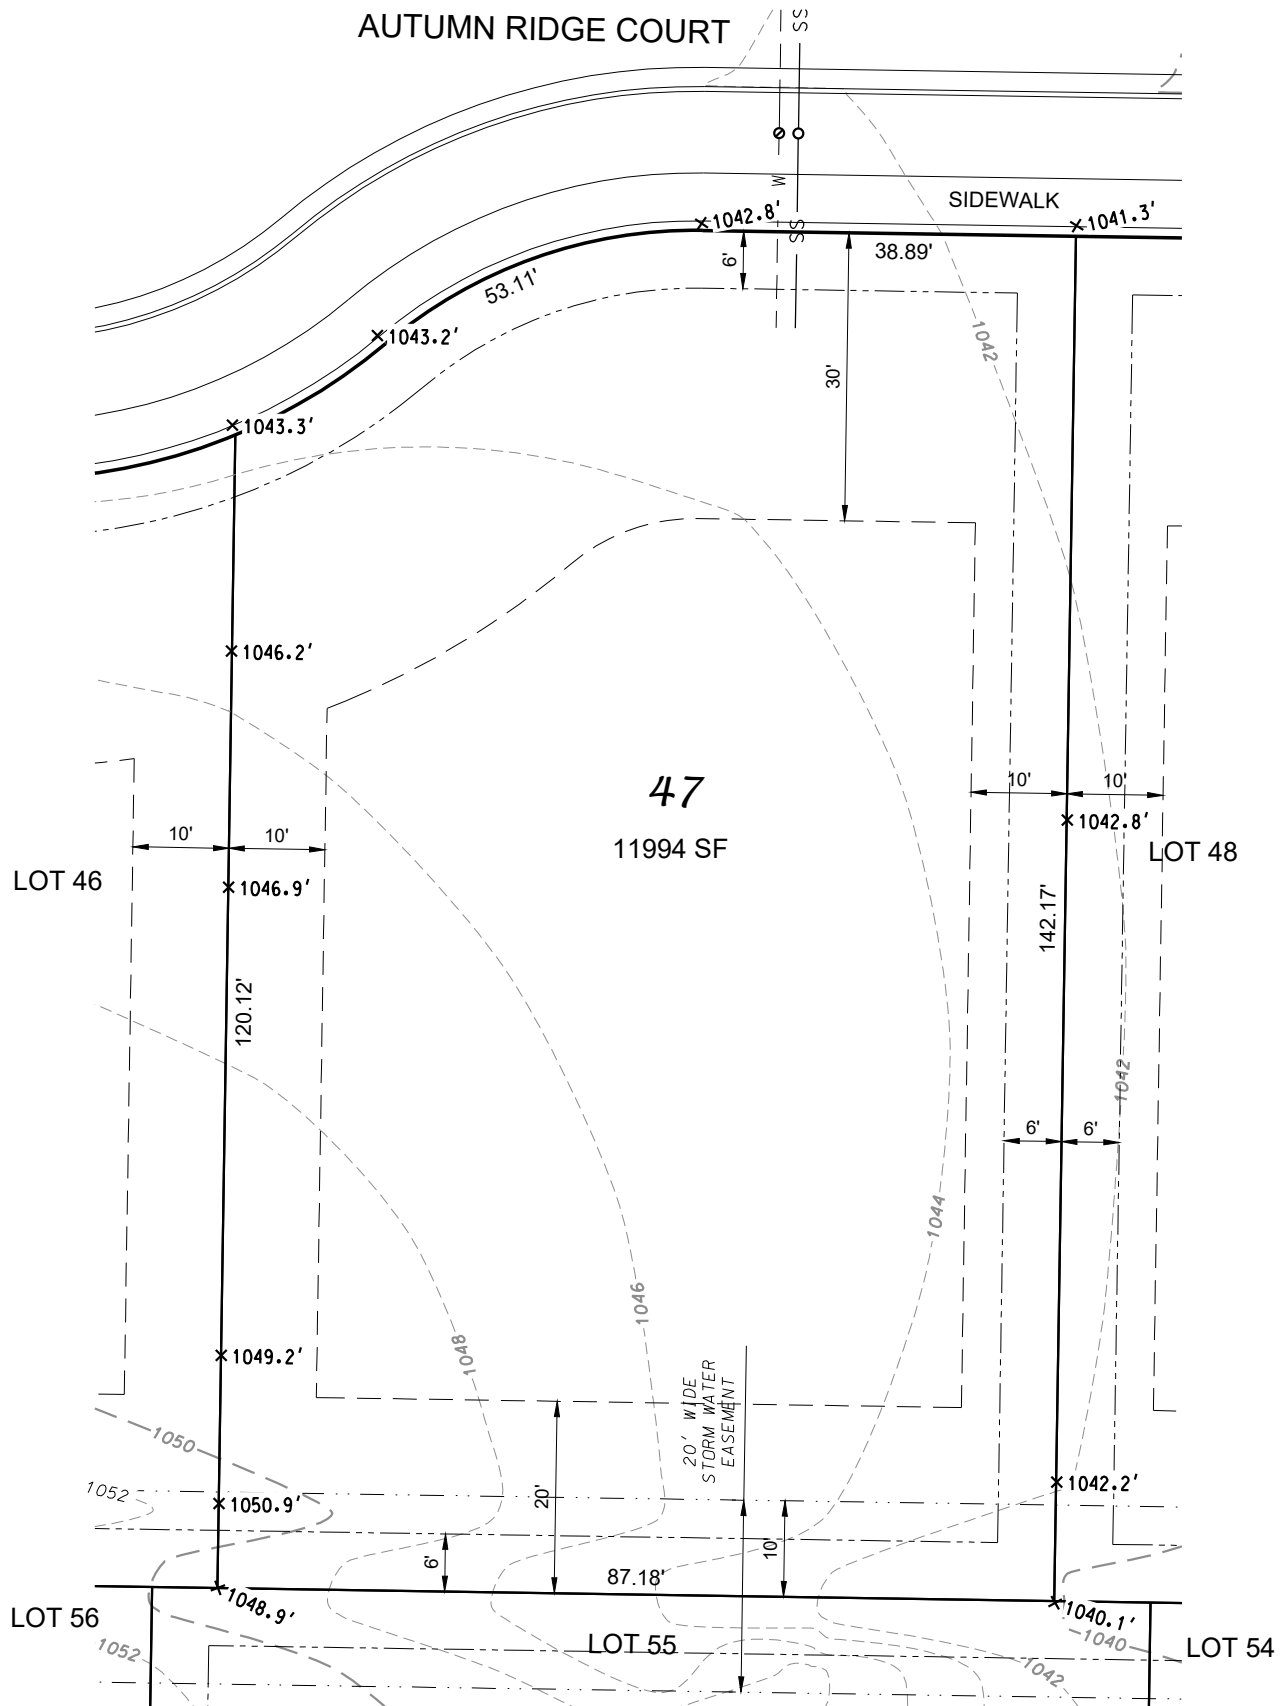


### LEGEND

NOTE:  
MINIMUM ELEVATION OF TOP OF  
FOUNDATION WALL = 1042.8

- BUILDING ENVELOPE
- UTILITY EASEMENT
- W ----- WATER LATERAL
- SS ----- SANITARY LATERAL
- 1020.3' PROPOSED LOT ELEVATION  
ALONG PROPERTY LINE

**D'ONOFRIO KOTTKE AND ASSOCIATES, INC.**  
7530 Westward Way, Madison, WI 53717  
Phone: 608.833.7530 • Fax: 608.833.1089  
YOUR NATURAL RESOURCE FOR LAND DEVELOPMENT

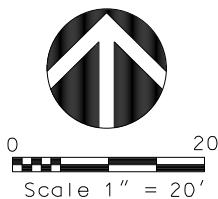

DATE: 01-13-22  
REV.

F.N.: 20-05-162

DRAWN BY: KRG