


# LOT 49 - AUTUMN RIDGE PLOT PLAN

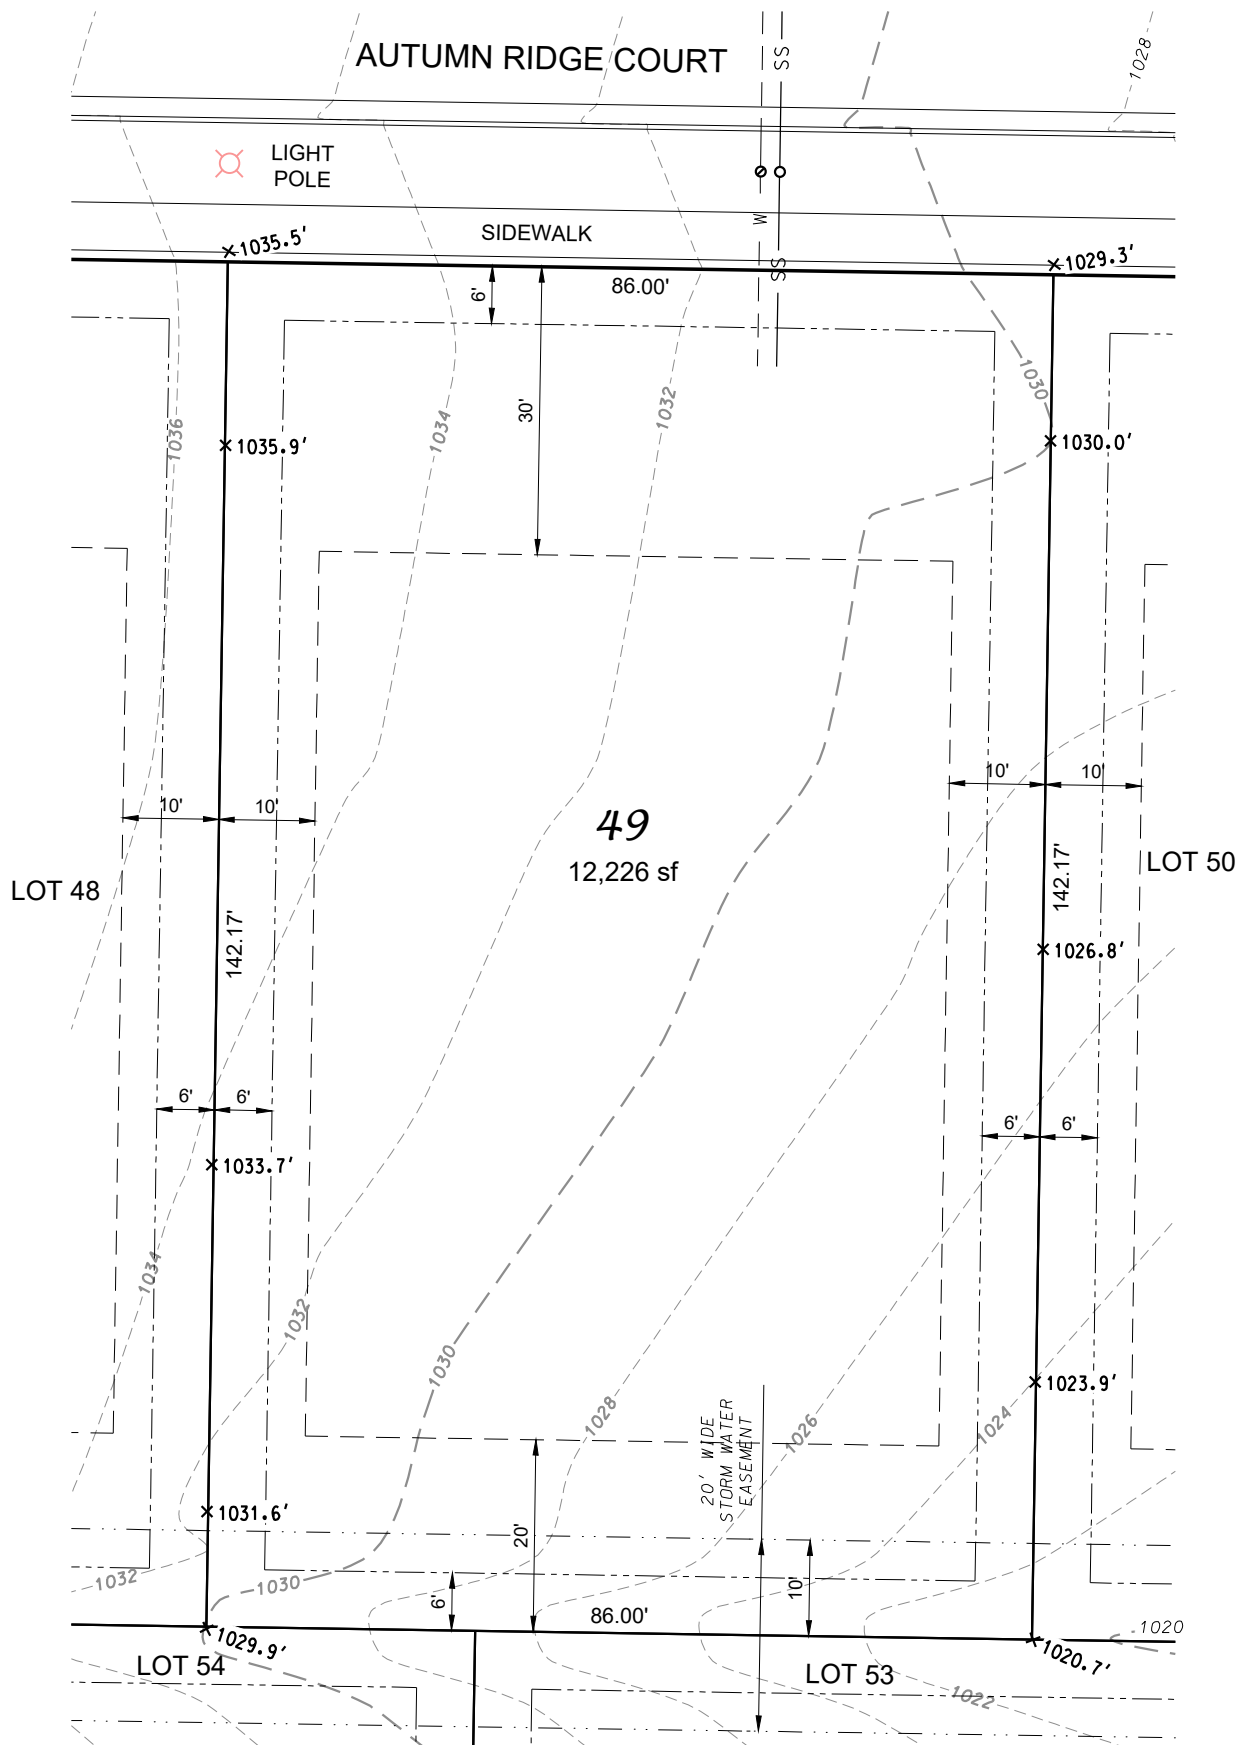

### LEGEND

NOTE:  
MINIMUM ELEVATION OF TOP OF  
FOUNDATION WALL = 1024.0

- BUILDING ENVELOPE
- UTILITY EASEMENT
- W ----- WATER LATERAL
- SS ----- SANITARY LATERAL
- 1020.3' ----- PROPOSED LOT ELEVATION  
ALONG PROPERTY LINE

**D'ONOFRIO KOTTKE AND ASSOCIATES, INC.**

7530 Westward Way, Madison, WI 53717  
Phone: 608.833.7530 • Fax: 608.833.1089

**YOUR NATURAL RESOURCE FOR LAND DEVELOPMENT**



DATE: 01-13-22  
REV.

F.N.: 20-05-162

DRAWN BY: KRG