


# LOT 51 - AUTUMN RIDGE PLOT PLAN

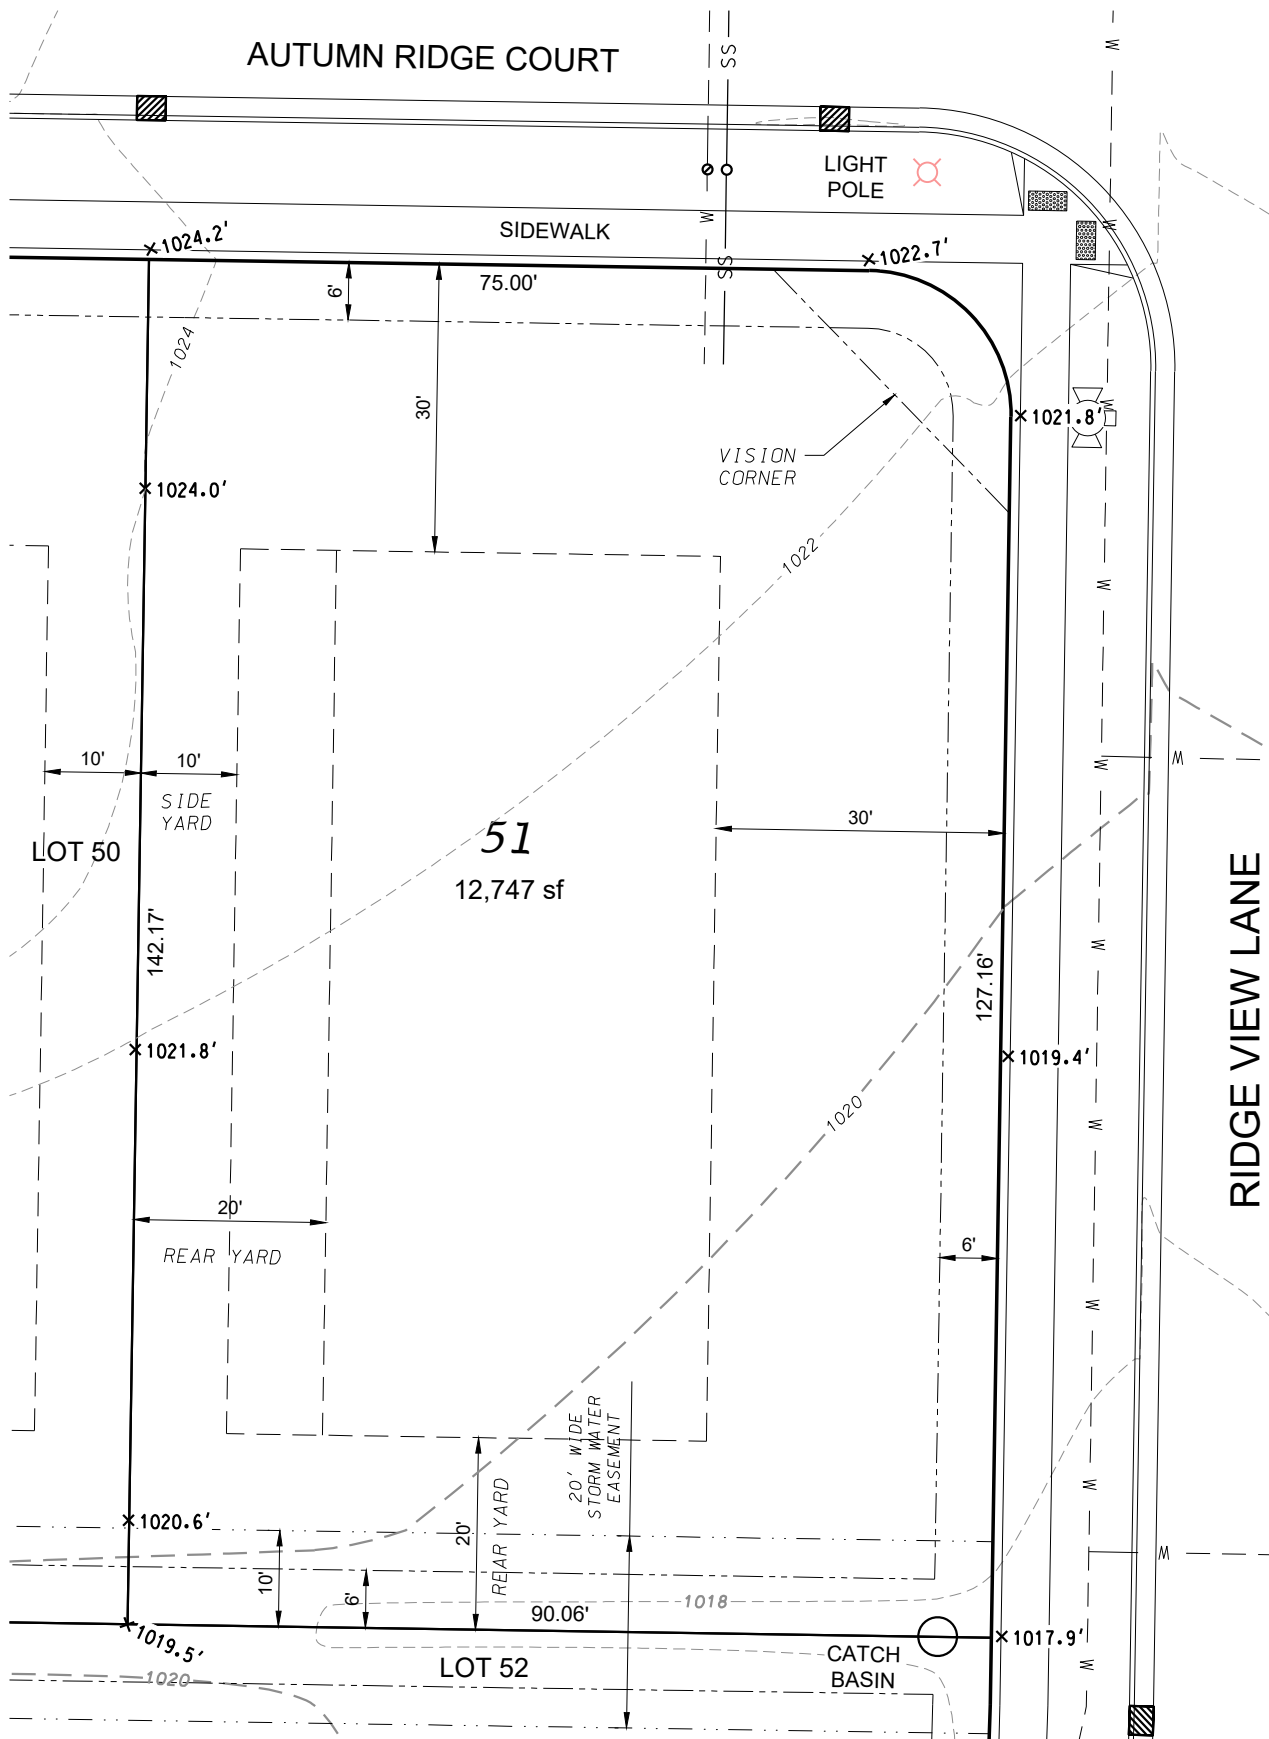

### LEGEND

NOTE:  
MINIMUM ELEVATION OF TOP OF  
FOUNDATION WALL = 1019.5

- BUILDING ENVELOPE
- UTILITY EASEMENT
- W --- WATER LATERAL
- SS --- SANITARY LATERAL
- PROPOSED LOT ELEVATION  
ALONG PROPERTY LINE

1020.3'



**D'ONOFRIO KOTTKE AND ASSOCIATES, INC.**

7530 Westward Way, Madison, WI 53717  
Phone: 608.833.7530 • Fax: 608.833.1089

**YOUR NATURAL RESOURCE FOR LAND DEVELOPMENT**



0 20

Scale 1" = 20'

DATE: 01-13-22  
REV.

F.N.: 20-05-162

DRAWN BY: KRG