


LOT 100 - 3RD ADDITION TO AUTUMN RIDGE

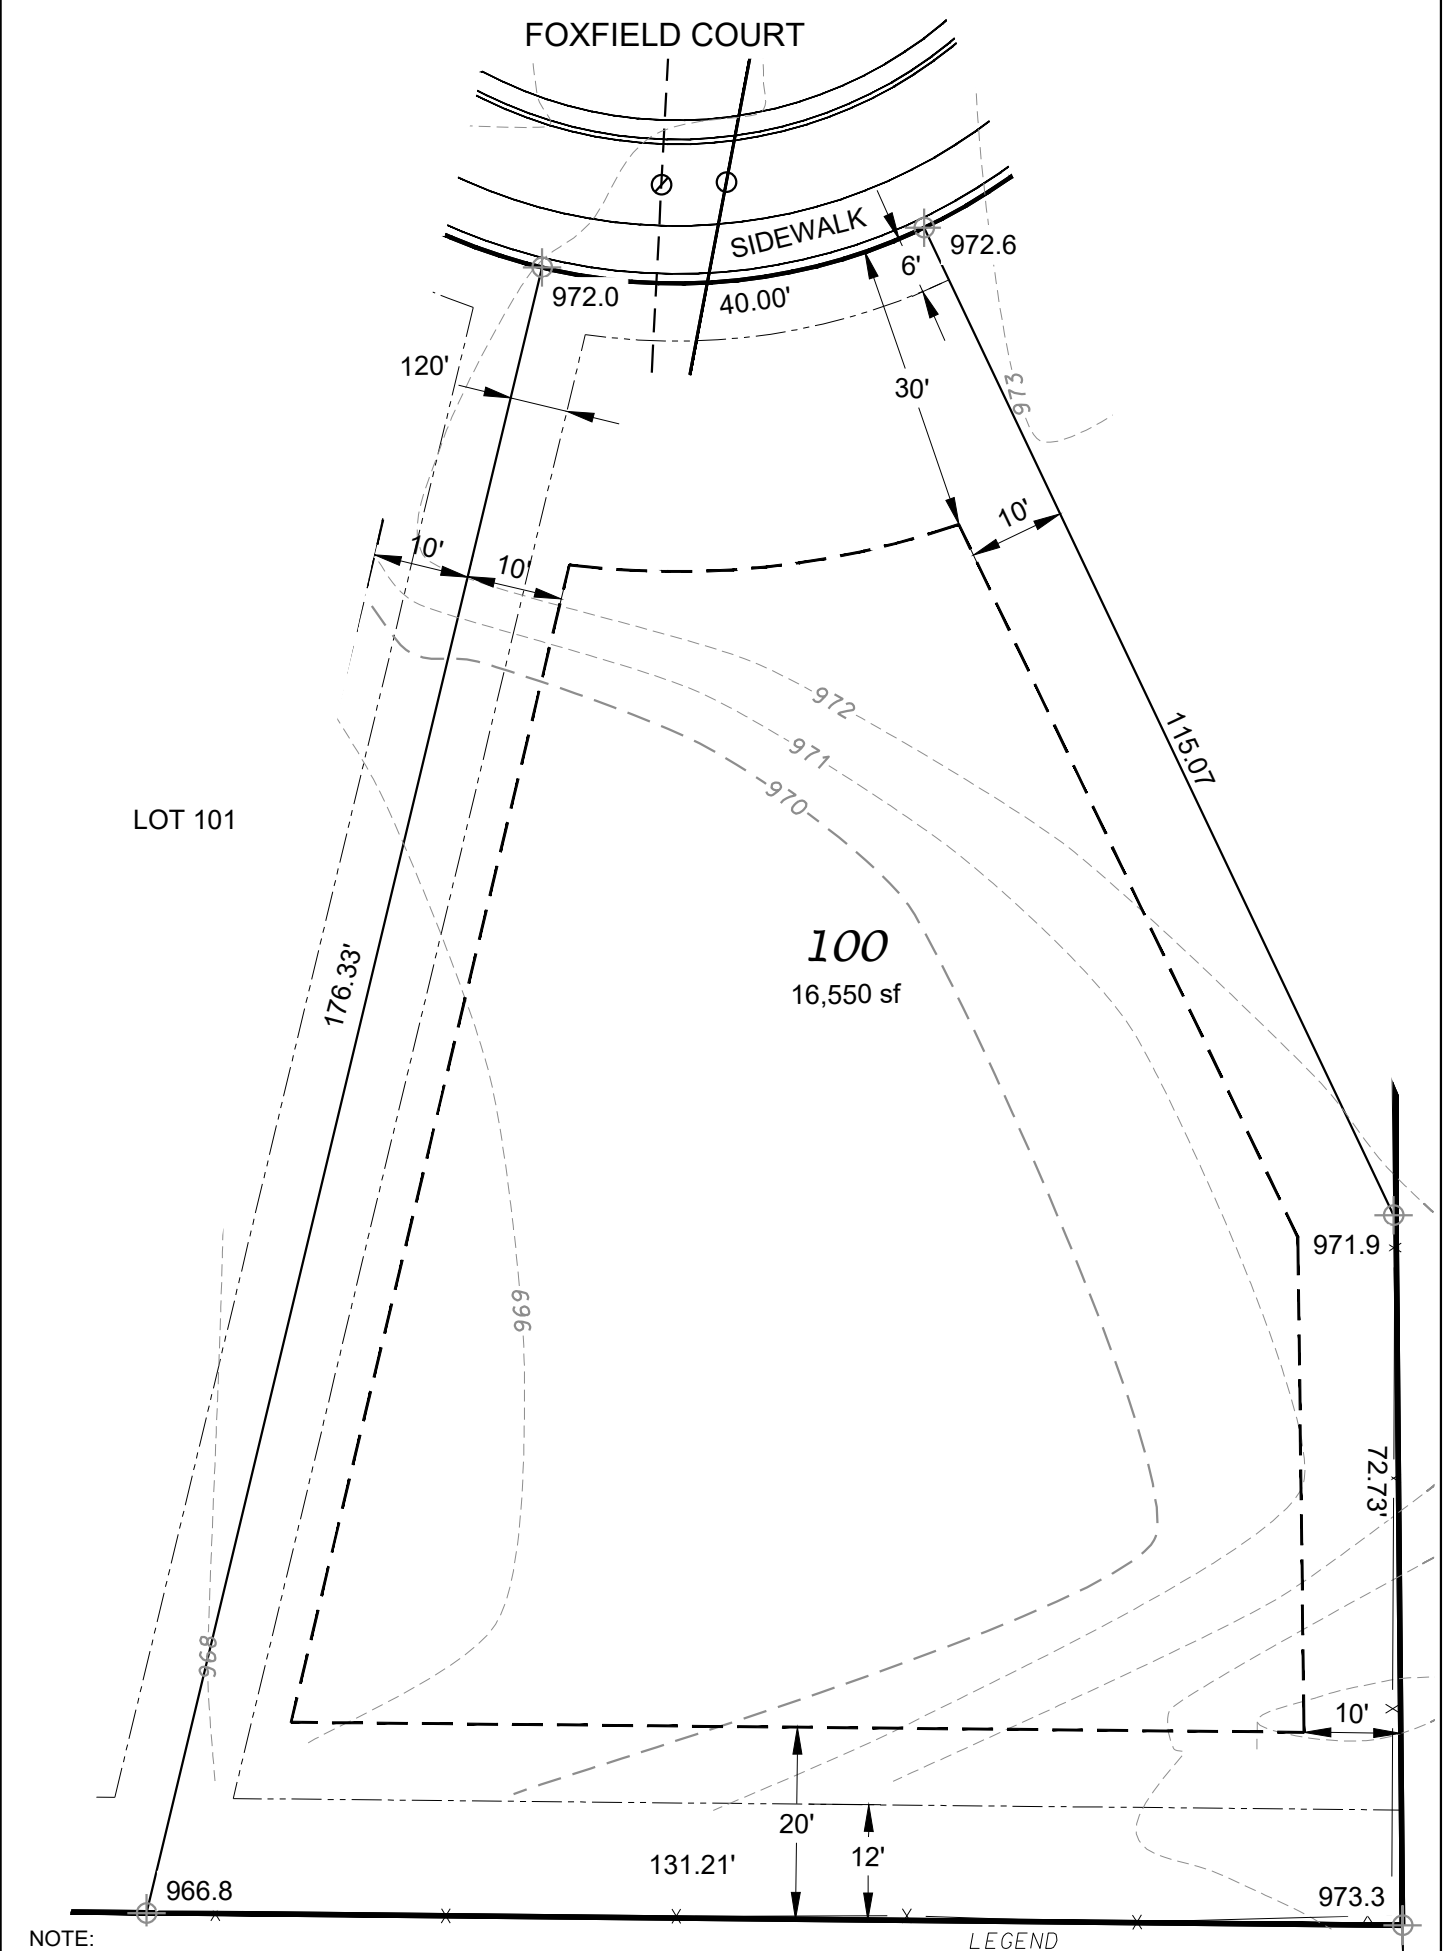

NOTE:
MINIMUM ELEVATION OF TOP OF
FOUNDATION WALL = 969.0

LEGEND

- x — FENCE
- - - BUILDING ENVELOPE
- - - UTILITY EASEMENT
- - - W - WATER LATERAL
- - - SANITARY LATERAL
- ⊕ 1010.96 EXISTING LOT ELEVATION
ALONG PROPERTY LINE

DATE : 06-27-25
F.N. : 22-05-143
DRAWN BY : DWS

D'ONOFRIO KOTTKE AND ASSOCIATES, INC.

7530 Westward Way, Madison, WI 53717
Phone: 608.833.7530 • Fax: 608.833.1089
YOUR NATURAL RESOURCE FOR LAND DEVELOPMENT

