


LOT 103 - 3RD ADDITION TO AUTUMN RIDGE

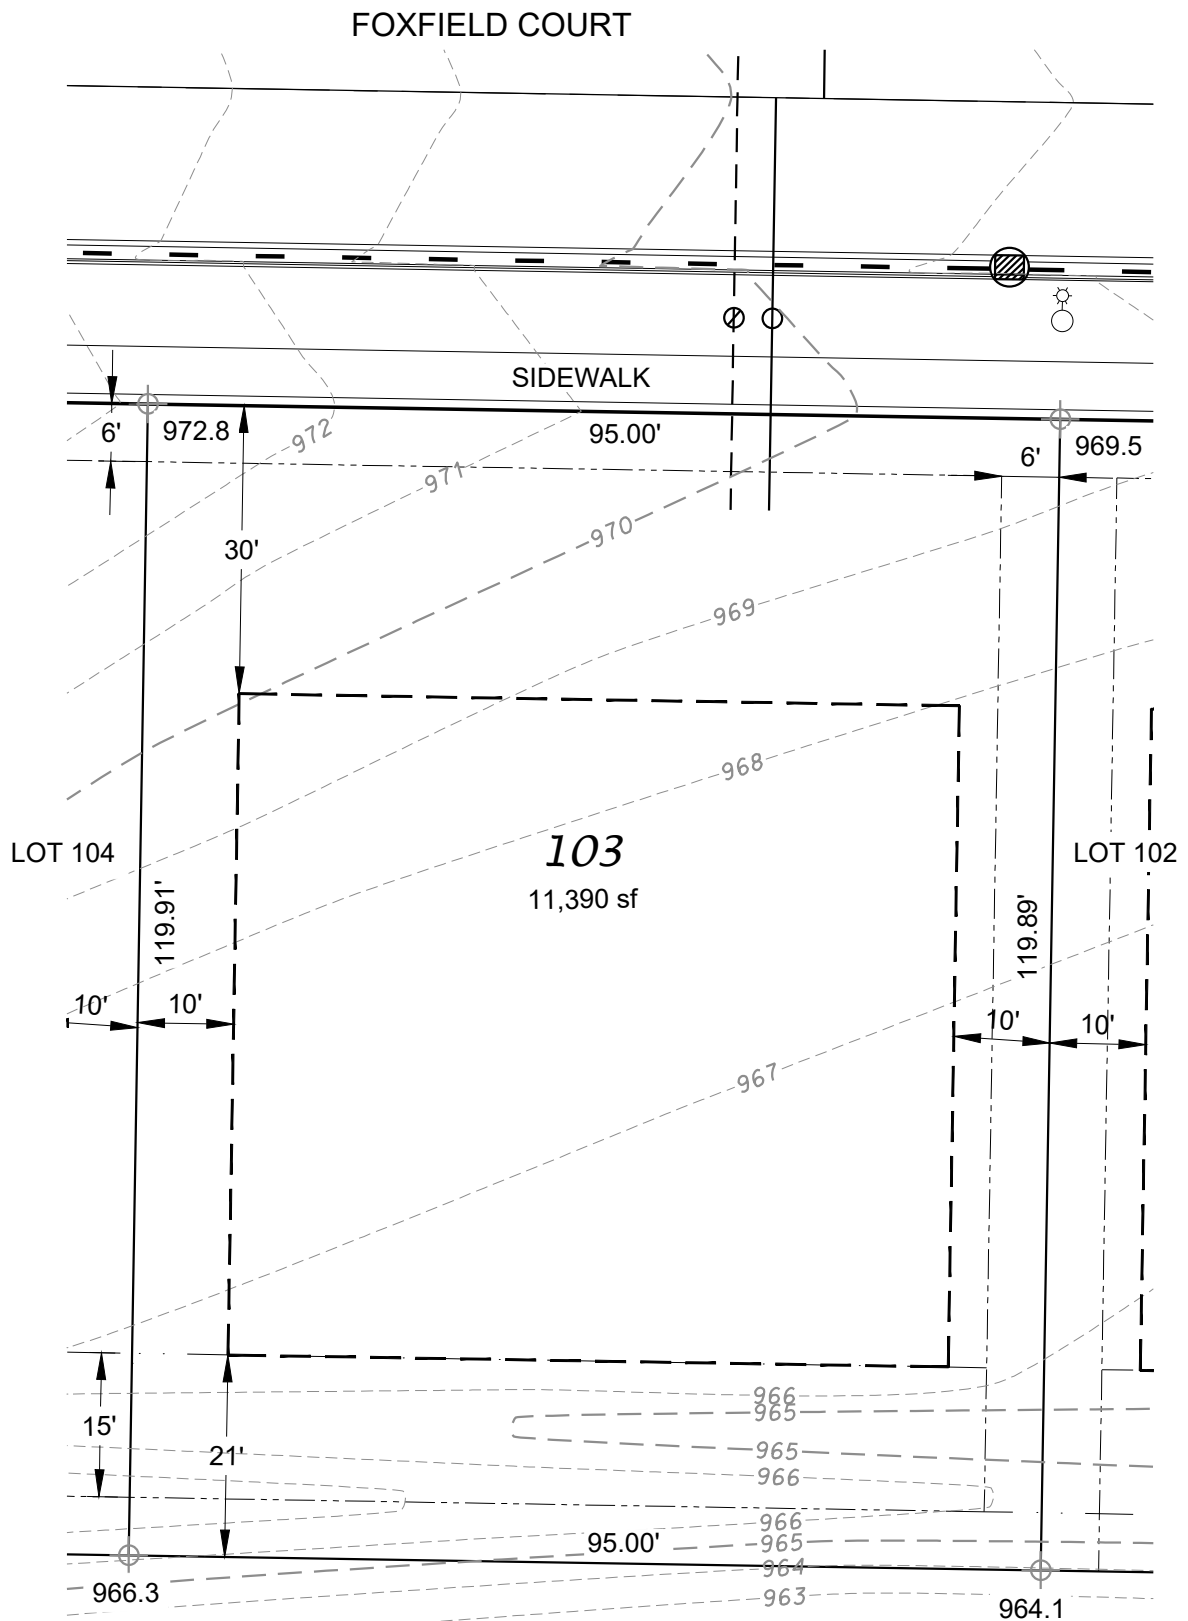

NOTE:
MINIMUM ELEVATION OF TOP OF
FOUNDATION WALL = 965.5

LEGEND

— x — x —	FENCE
— — — —	BUILDING ENVELOPE
— - - -	UTILITY EASEMENT
— — — — W —	WATER LATERAL
— — — —	SANITARY LATERAL
⊕ 1010.96	EXISTING LOT ELEVATION ALONG PROPERTY LINE

DATE: 06-27-25
F.N.: 22-05-143
DRAWN BY: DWS



D'ONOFRIO KOTTKE AND ASSOCIATES, INC.

7530 Westward Way, Madison, WI 53717
Phone: 608.833.7530 • Fax: 608.833.1089

YOUR NATURAL RESOURCE FOR LAND DEVELOPMENT



0 20
Scale 1" = 20'