


LOT 104 - 3RD ADDITION TO AUTUMN RIDGE

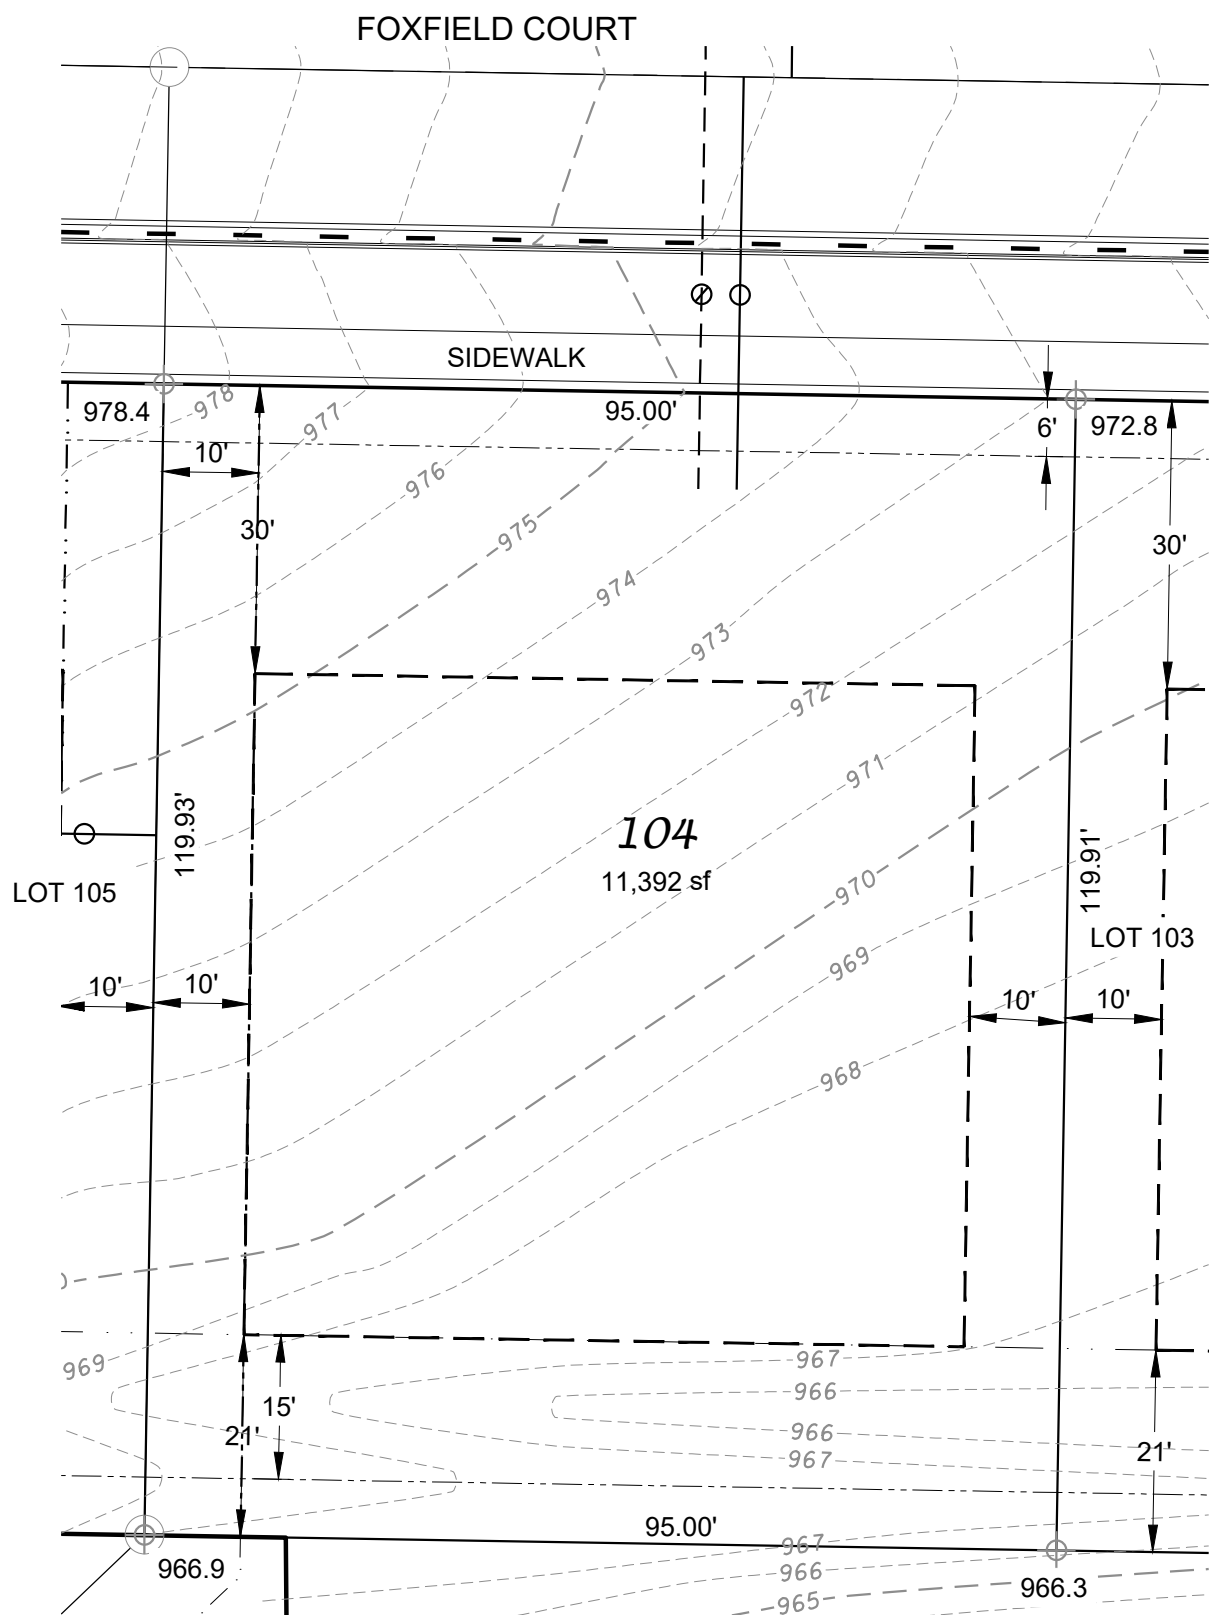


NOTE:
MINIMUM ELEVATION OF TOP OF
FOUNDATION WALL = 967.0

LEGEND

- x — x — FENCE
- - - - - BUILDING ENVELOPE
- - - - - UTILITY EASEMENT
- - - - - W - WATER LATERAL
- - - - - SANITARY LATERAL
- ⊕ 1010.96 EXISTING LOT ELEVATION
ALONG PROPERTY LINE

D'ONOFRIO KOTTKE AND ASSOCIATES, INC.

7530 Westward Way, Madison, WI 53717
Phone: 608.833.7530 • Fax: 608.833.1089
YOUR NATURAL RESOURCE FOR LAND DEVELOPMENT

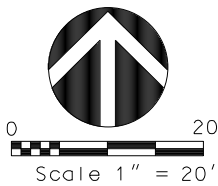

DATE: 06-27-25
F.N.: 22-05-143
DRAWN BY: DWS