


LOT 96 - 3RD ADDITION TO AUTUMN RIDGE

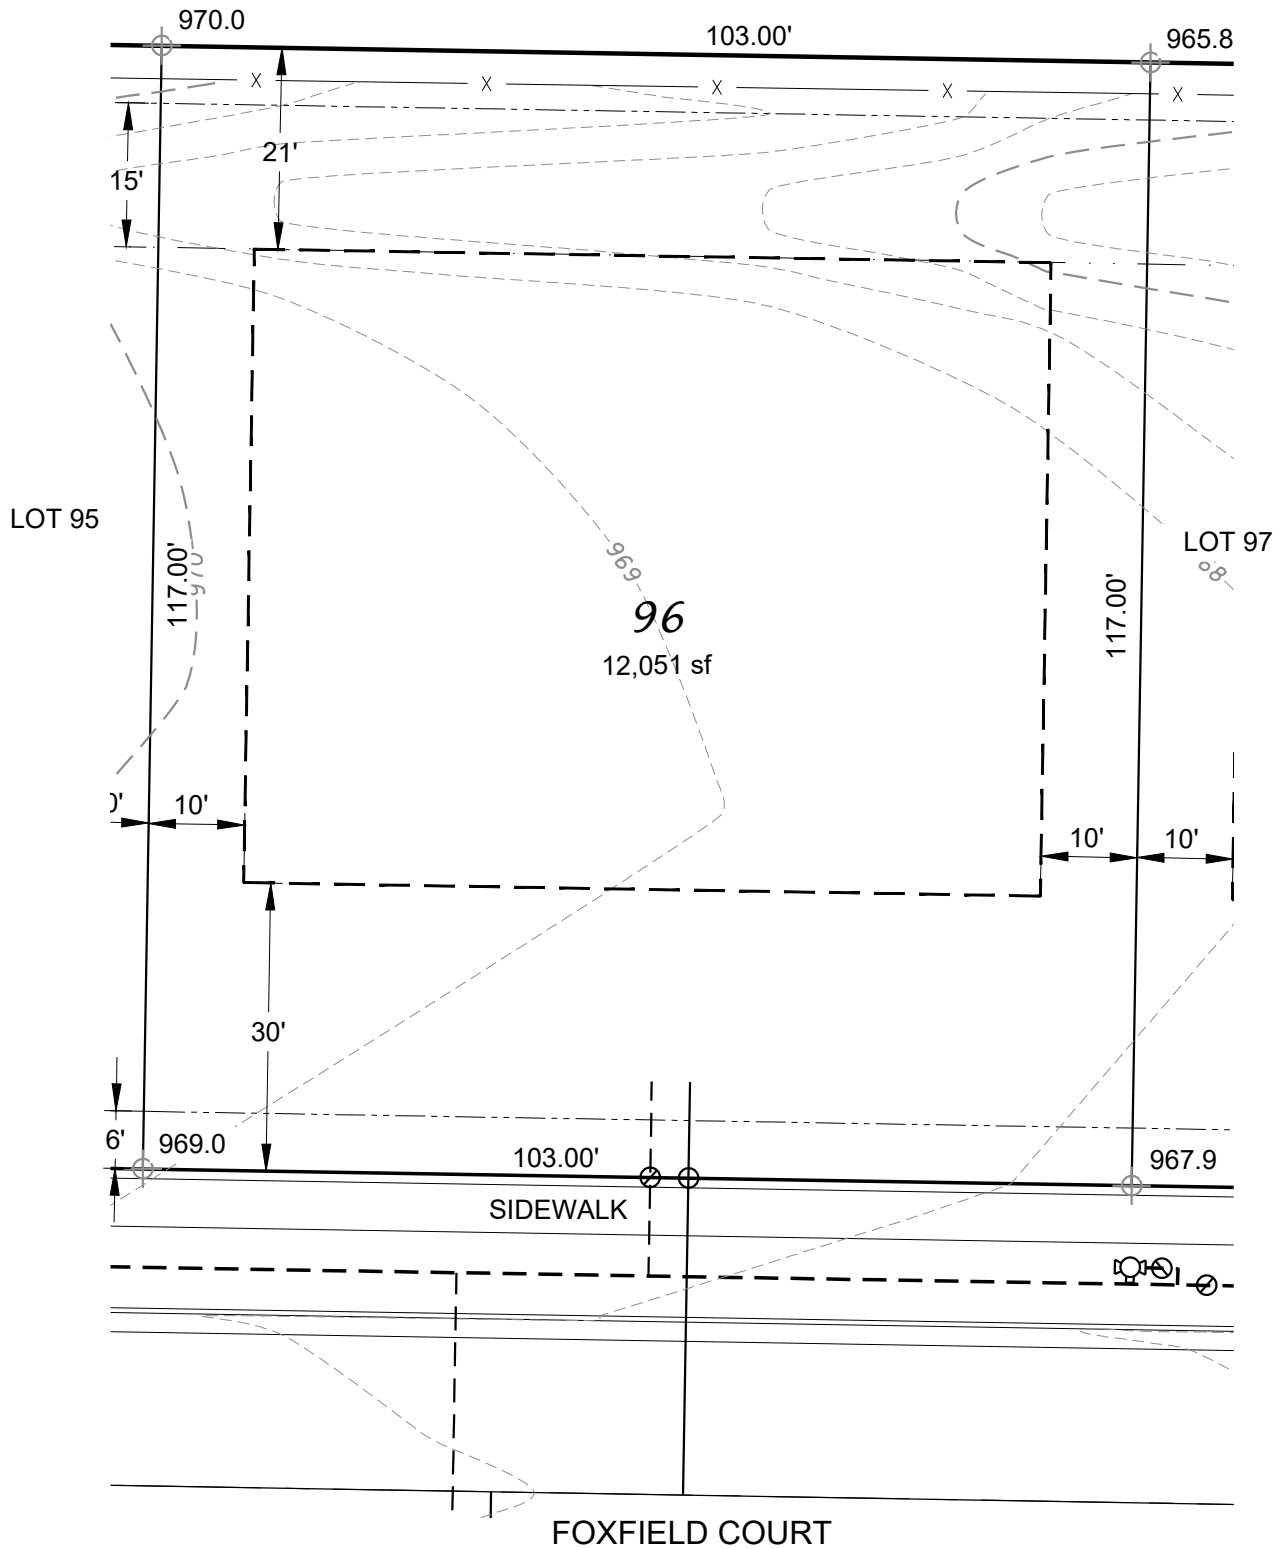


NOTE:
MINIMUM ELEVATION OF TOP OF
FOUNDATION WALL = 964.5

D'ONOFRIO KOTTKE AND ASSOCIATES, INC.

7530 Westward Way, Madison, WI 53717
Phone: 608.833.7530 • Fax: 608.833.1089

YOUR NATURAL RESOURCE FOR LAND DEVELOPMENT

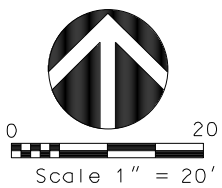

LEGEND

- 

DATE: 06-27-25
F.N.: 22-05-143
DRAWN BY: DWS