


LOT 82 - 2ND ADDITION TO AUTUMN RIDGE

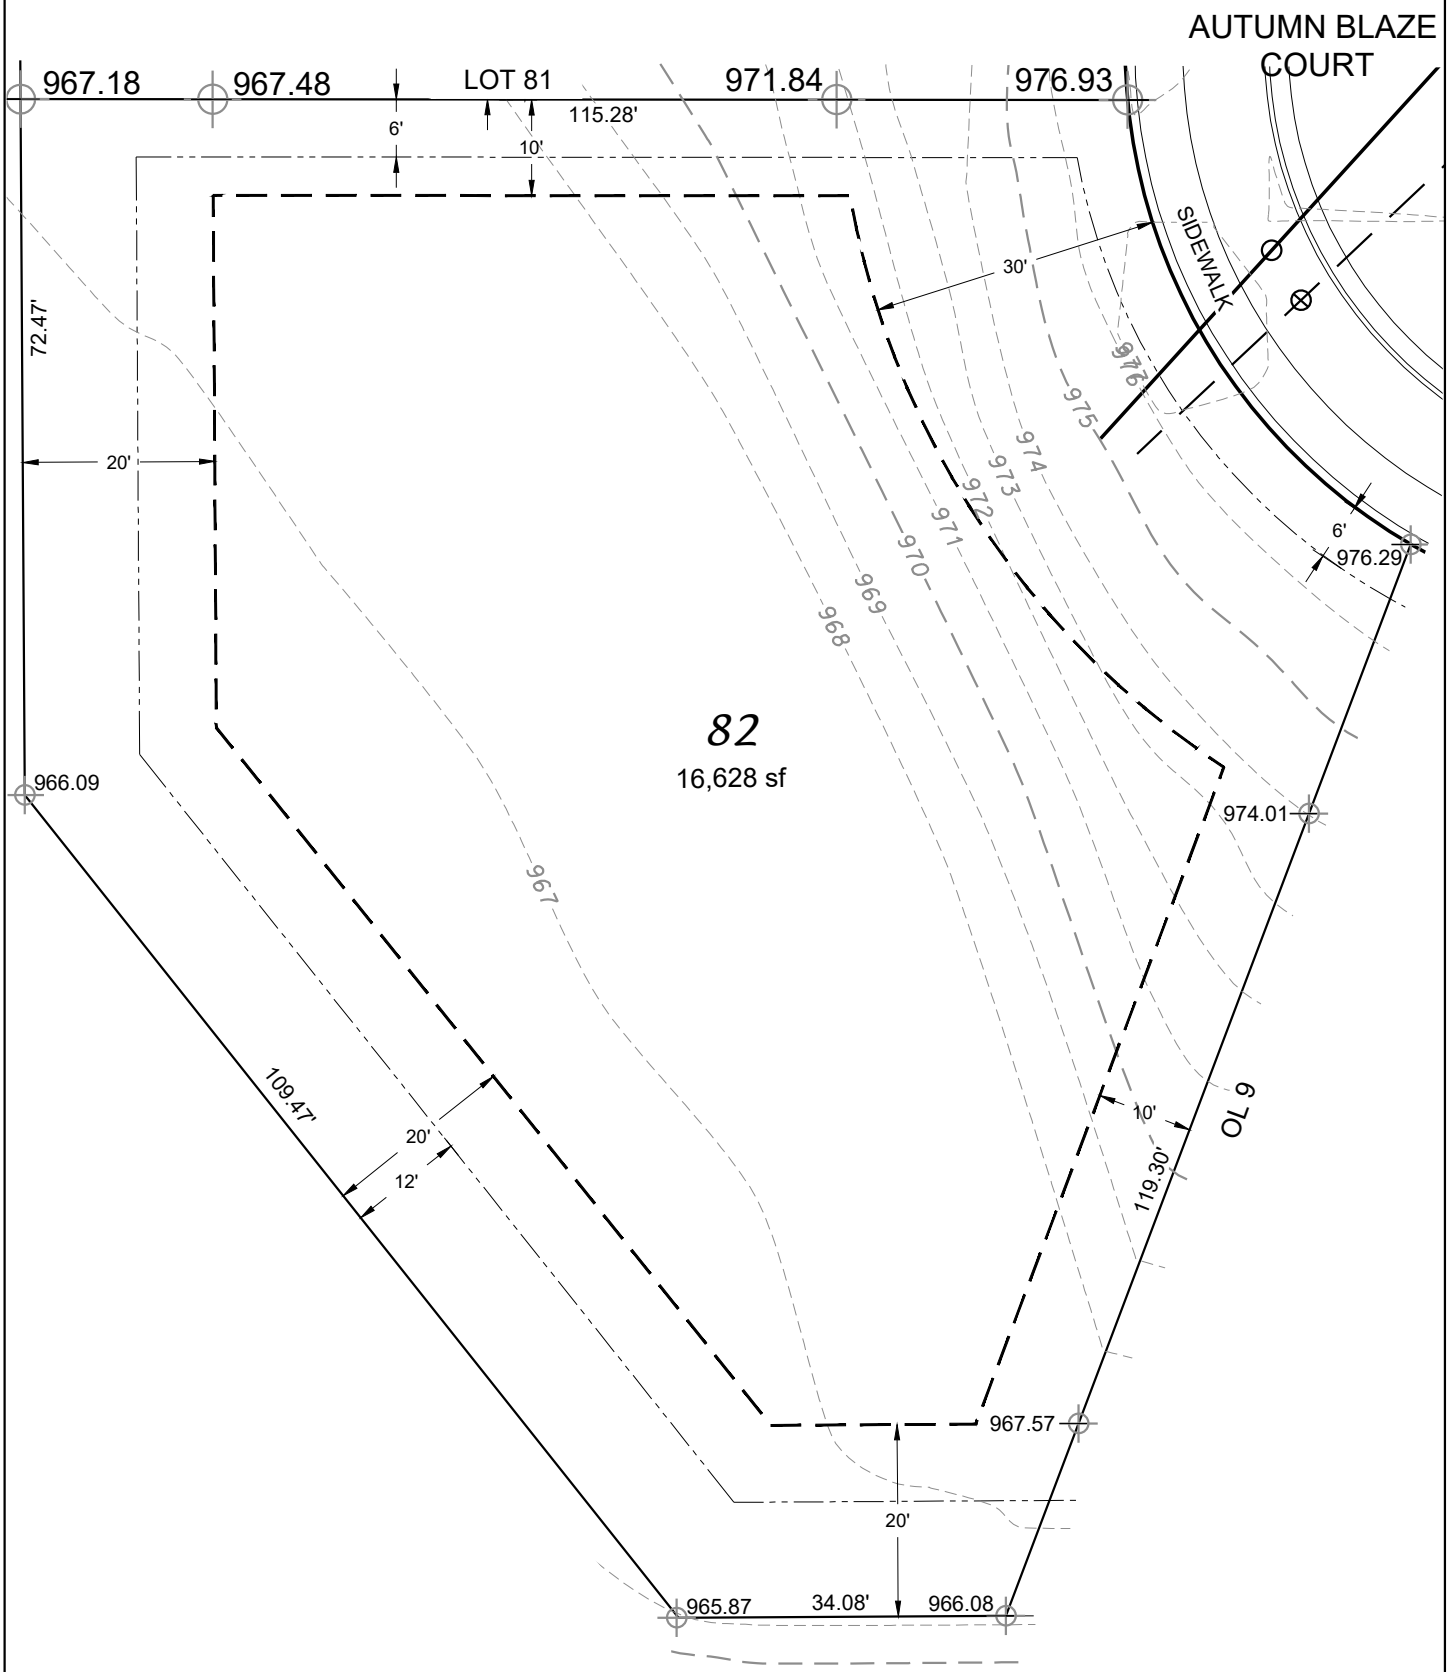

NOTE:
 MINIMUM ELEVATION OF TOP OF
 FOUNDATION WALL = 970.0

LEGEND

- BUILDING ENVELOPE
- UTILITY EASEMENT
- WATER LATERAL
- SANITARY LATERAL
- 1010.96
EXISTING LOT ELEVATION
ALONG PROPERTY LINE

D'ONOFRIO KOTTKE AND ASSOCIATES, INC.

7530 Westward Way, Madison, WI 53717
 Phone: 608.833.7530 • Fax: 608.833.1089
 YOUR NATURAL RESOURCE FOR LAND DEVELOPMENT



0 20
 Scale 1" = 20'

DATE: 02-12-24
 F.N.: 22-05-143
 DRAWN BY: DWS