


# LOT 87 - 2ND ADDITION TO AUTUMN RIDGE

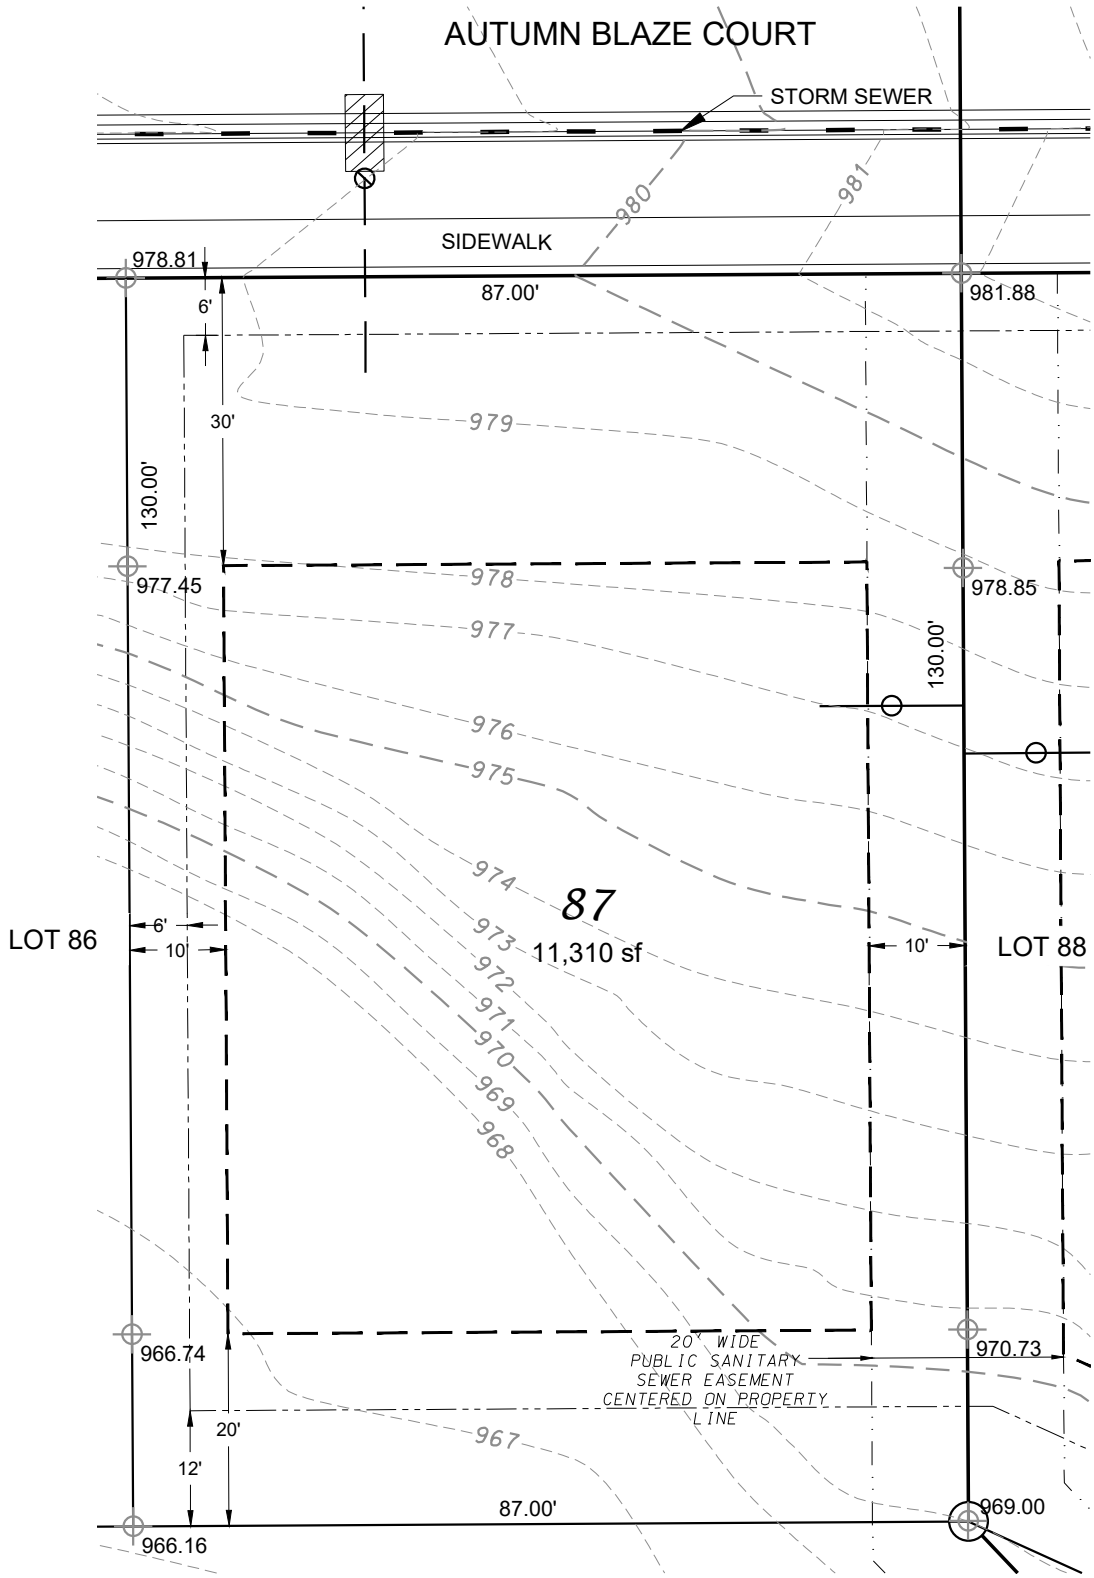


NOTE:  
MINIMUM ELEVATION OF TOP OF  
FOUNDATION WALL = 967.5

**LEGEND**

- — — — — BUILDING ENVELOPE
- — — — — UTILITY EASEMENT
- W — WATER LATERAL
- — — — — SANITARY LATERAL
- ⊕ 1010.96 EXISTING LOT ELEVATION ALONG PROPERTY LINE

**D'ONOFRIO KOTTKE AND ASSOCIATES, INC.**

7530 Westward Way, Madison, WI 53717  
 Phone: 608.833.7530 • Fax: 608.833.1089  
 YOUR NATURAL RESOURCE FOR LAND DEVELOPMENT

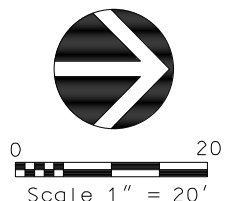

DATE: 02-12-24  
 F.N.: 22-05-143  
 DRAWN BY: DWS