


LOT 91 - 2ND ADDITION TO AUTUMN RIDGE

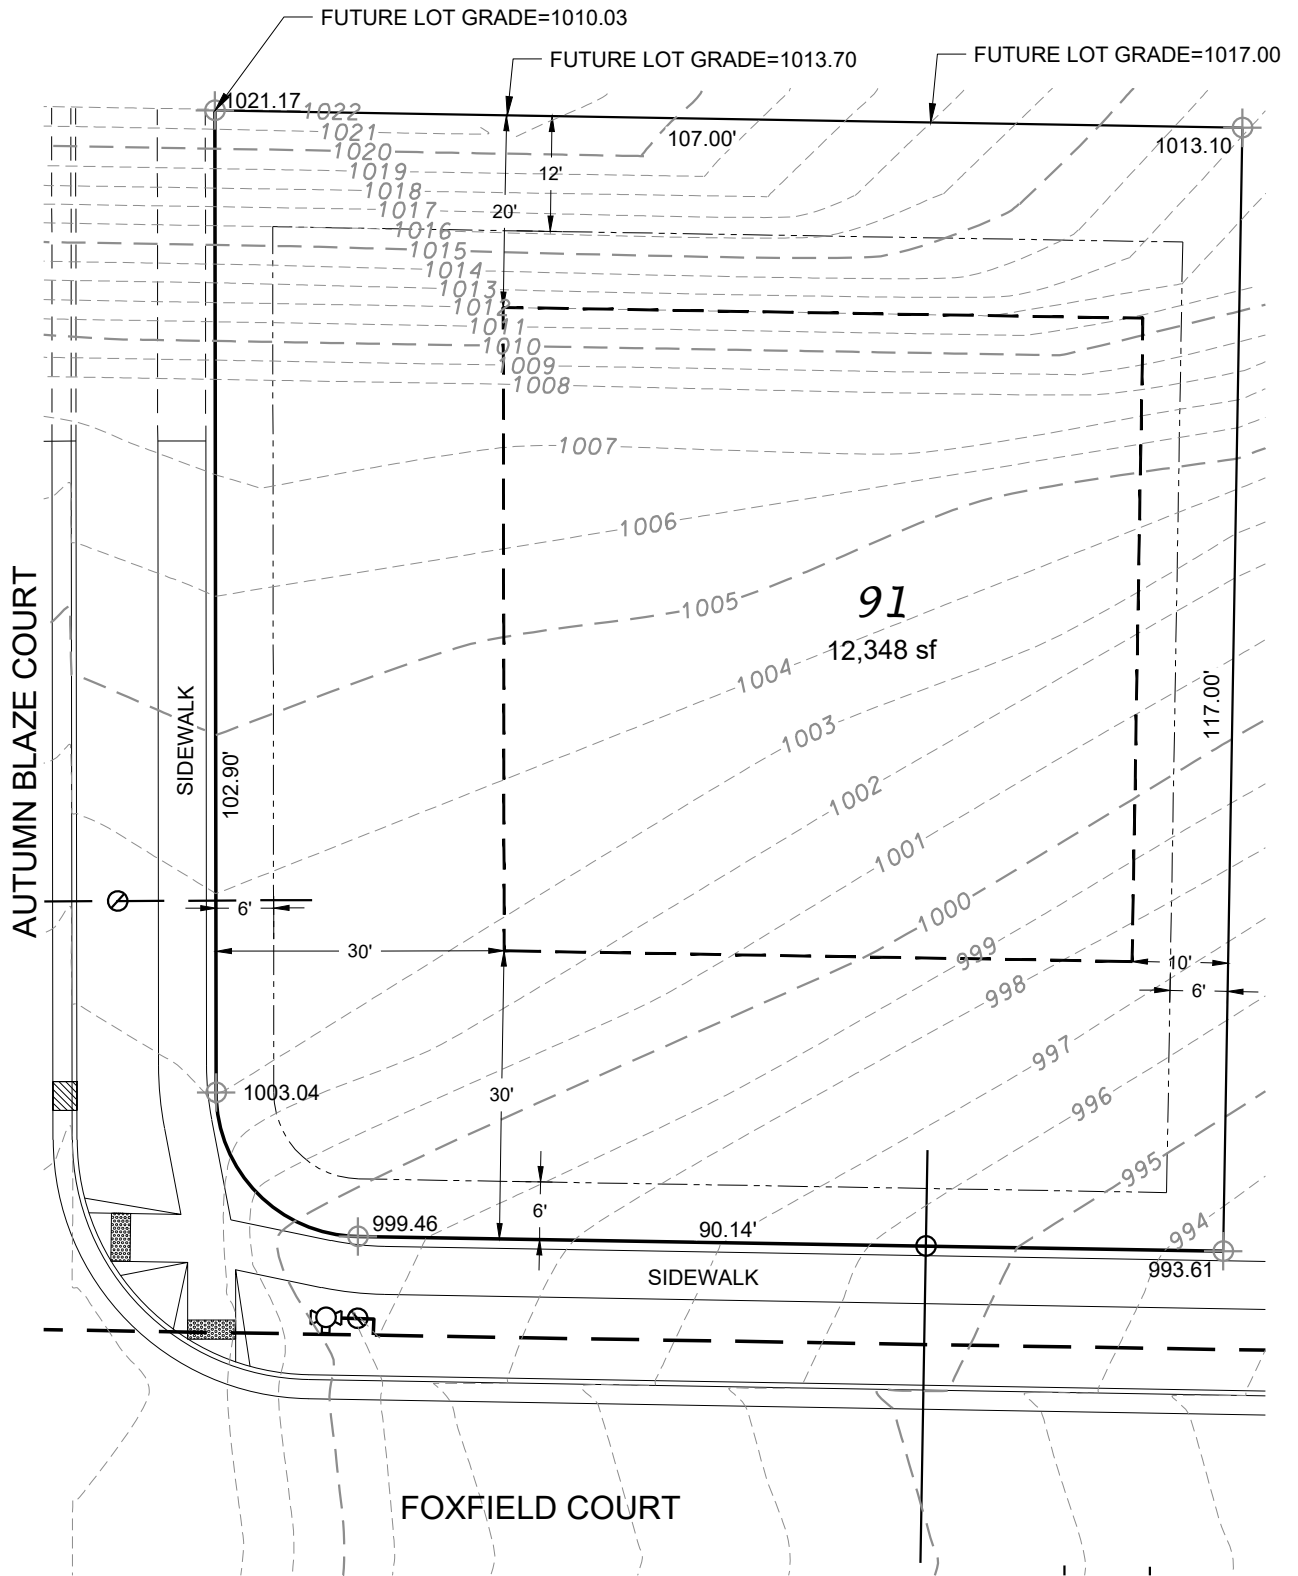

NOTE:
MINIMUM ELEVATION OF TOP OF
FOUNDATION WALL = 997.2

LEGEND

- — — — — BUILDING ENVELOPE
- — — — — UTILITY EASEMENT
- W — WATER LATERAL
- — — — — SANITARY LATERAL
- ⊕ 1010.96 EXISTING LOT ELEVATION
ALONG PROPERTY LINE

D'ONOFRIO KOTTKE AND ASSOCIATES, INC.

7530 Westward Way, Madison, WI 53717
Phone: 608.833.7530 • Fax: 608.833.1089
YOUR NATURAL RESOURCE FOR LAND DEVELOPMENT



0 20
Scale 1" = 20'

DATE: 09-06-24
F.N.: 22-05-143
DRAWN BY: DWS